


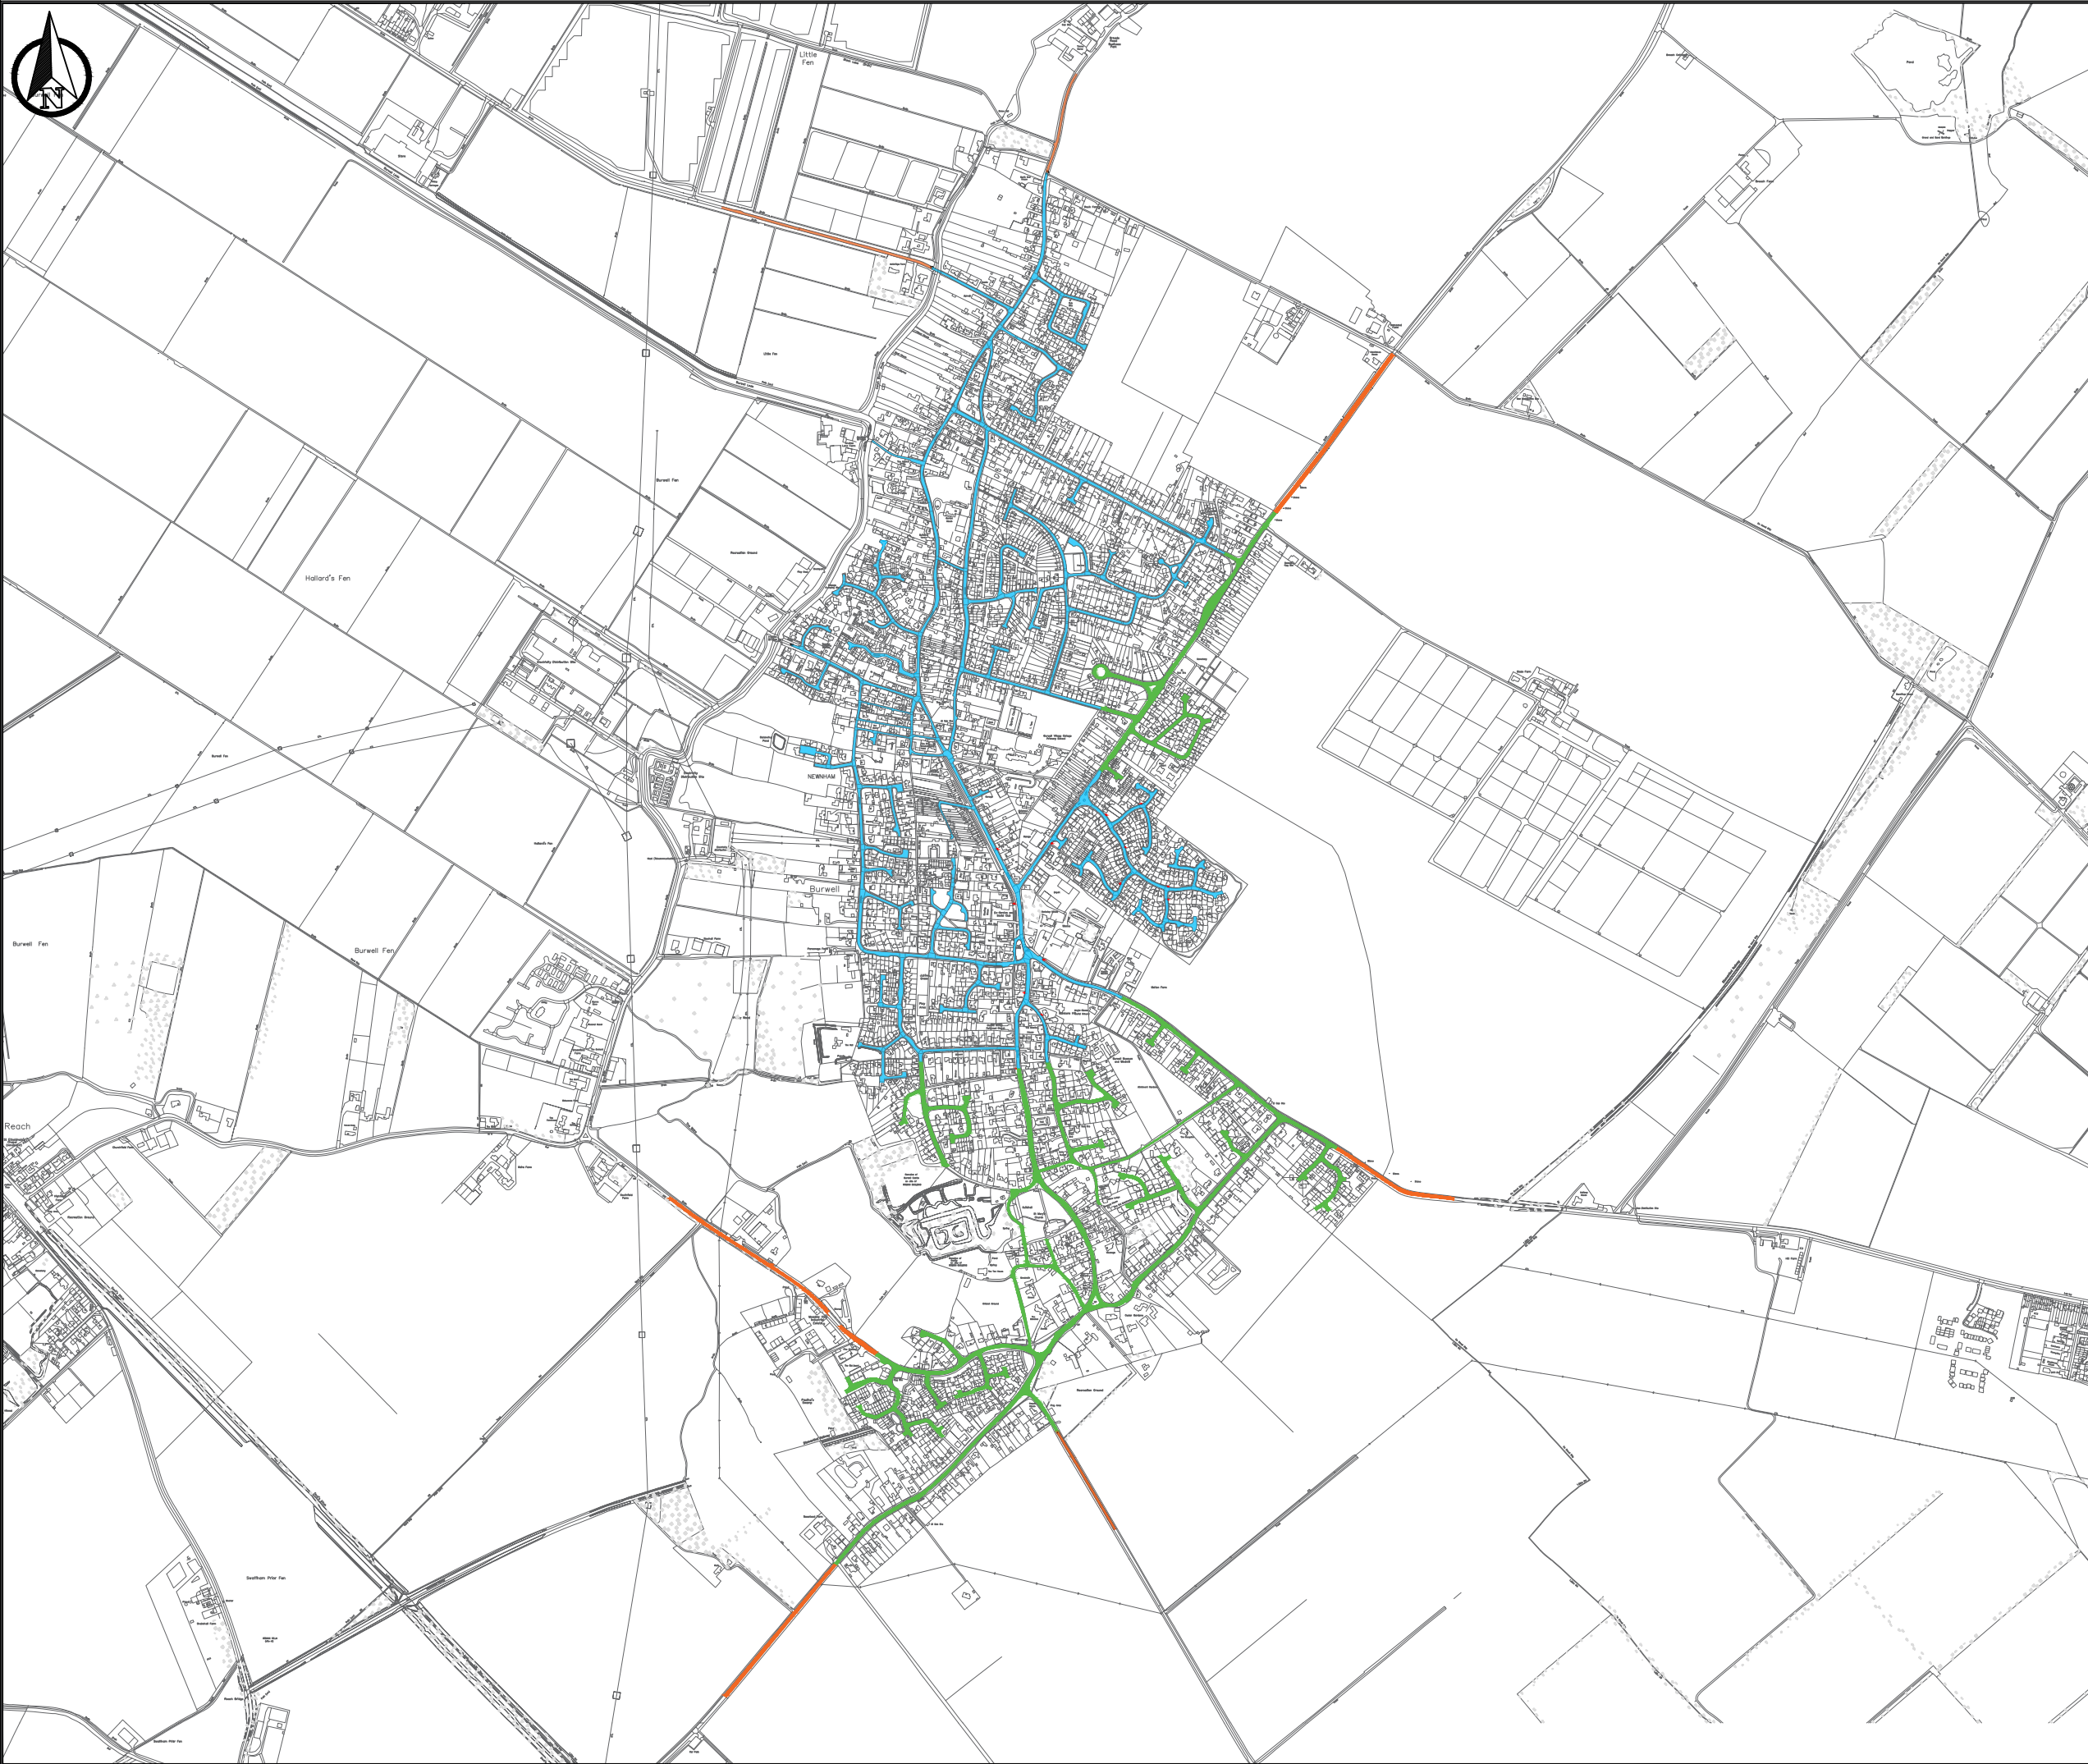

NOTES:

1. THESE PLANS HAVE BEEN PREPARED AS CONSULTATION MATERIAL ONLY - FOR BURWELL PARISH COUNCIL AND CAMBRIDGESHIRE COUNTY COUNCILS USE ONLY.
2. ADDITIONAL DETAILED INFORMATION OF THE CONSTRUCTION PLANS CAN BE SEEN IN ACCOMPANYING DRAWINGS. THIS DRAWING IS TO BE READ IN CONJUNCTION WITH THE PROJECT PRE-CONSTRUCTION INFORMATION, ALL OTHER RELEVANT DOCUMENTS AND DESIGN DRAWINGS LISTED UNDER **REGISTER**.
3. ALL TRAFFIC SIGNS ARE TO CONFORM TO 'THE TRAFFIC SIGNS REGULATIONS & GENERAL DIRECTIONS 2016' (TSRGD) & ANY SUBSEQUENT AMENDMENTS..
4. ANY ISSUES OR DISCREPANCIES TO BE RAISED WITH THE CAMBRIDGESHIRE COUNTY COUNCIL PROJECT MANAGER AS SOON AS THEY OCCUR OR ARE IDENTIFIED.

KEY:

EXISTING/PROPOSED 20MPH LIMIT

EXISTING/PROPOSED 30MPH LIMIT

EXISTING/PROPOSED 40MPH BUFFER ZONE

OPTION 1

Date	Rev	Description
02.08.24	A	CONSULTATION - NEW LAYOUT

CONSULTATION



Cambridgeshire
County Council

Project

20MPH INITIATIVE
2023 - 2024


Title

BURWELL - CONSULTATION PLANS
GENERAL OVERVIEW
SCHEME EXTENTS

Scale	Drawn	Checked	Date
NTS @ A3	JTM	JL	02.08.2024

Based upon Ordnance Survey material with the permission of the controller of His Majesty's Stationery Office. Unauthorised reproduction infringes copyright and may lead to prosecution.
© Crown Copyright and database rights (2023) Ordnance Survey 100023205

Drawing number	Rev
30CPX31247-17/000/01	A

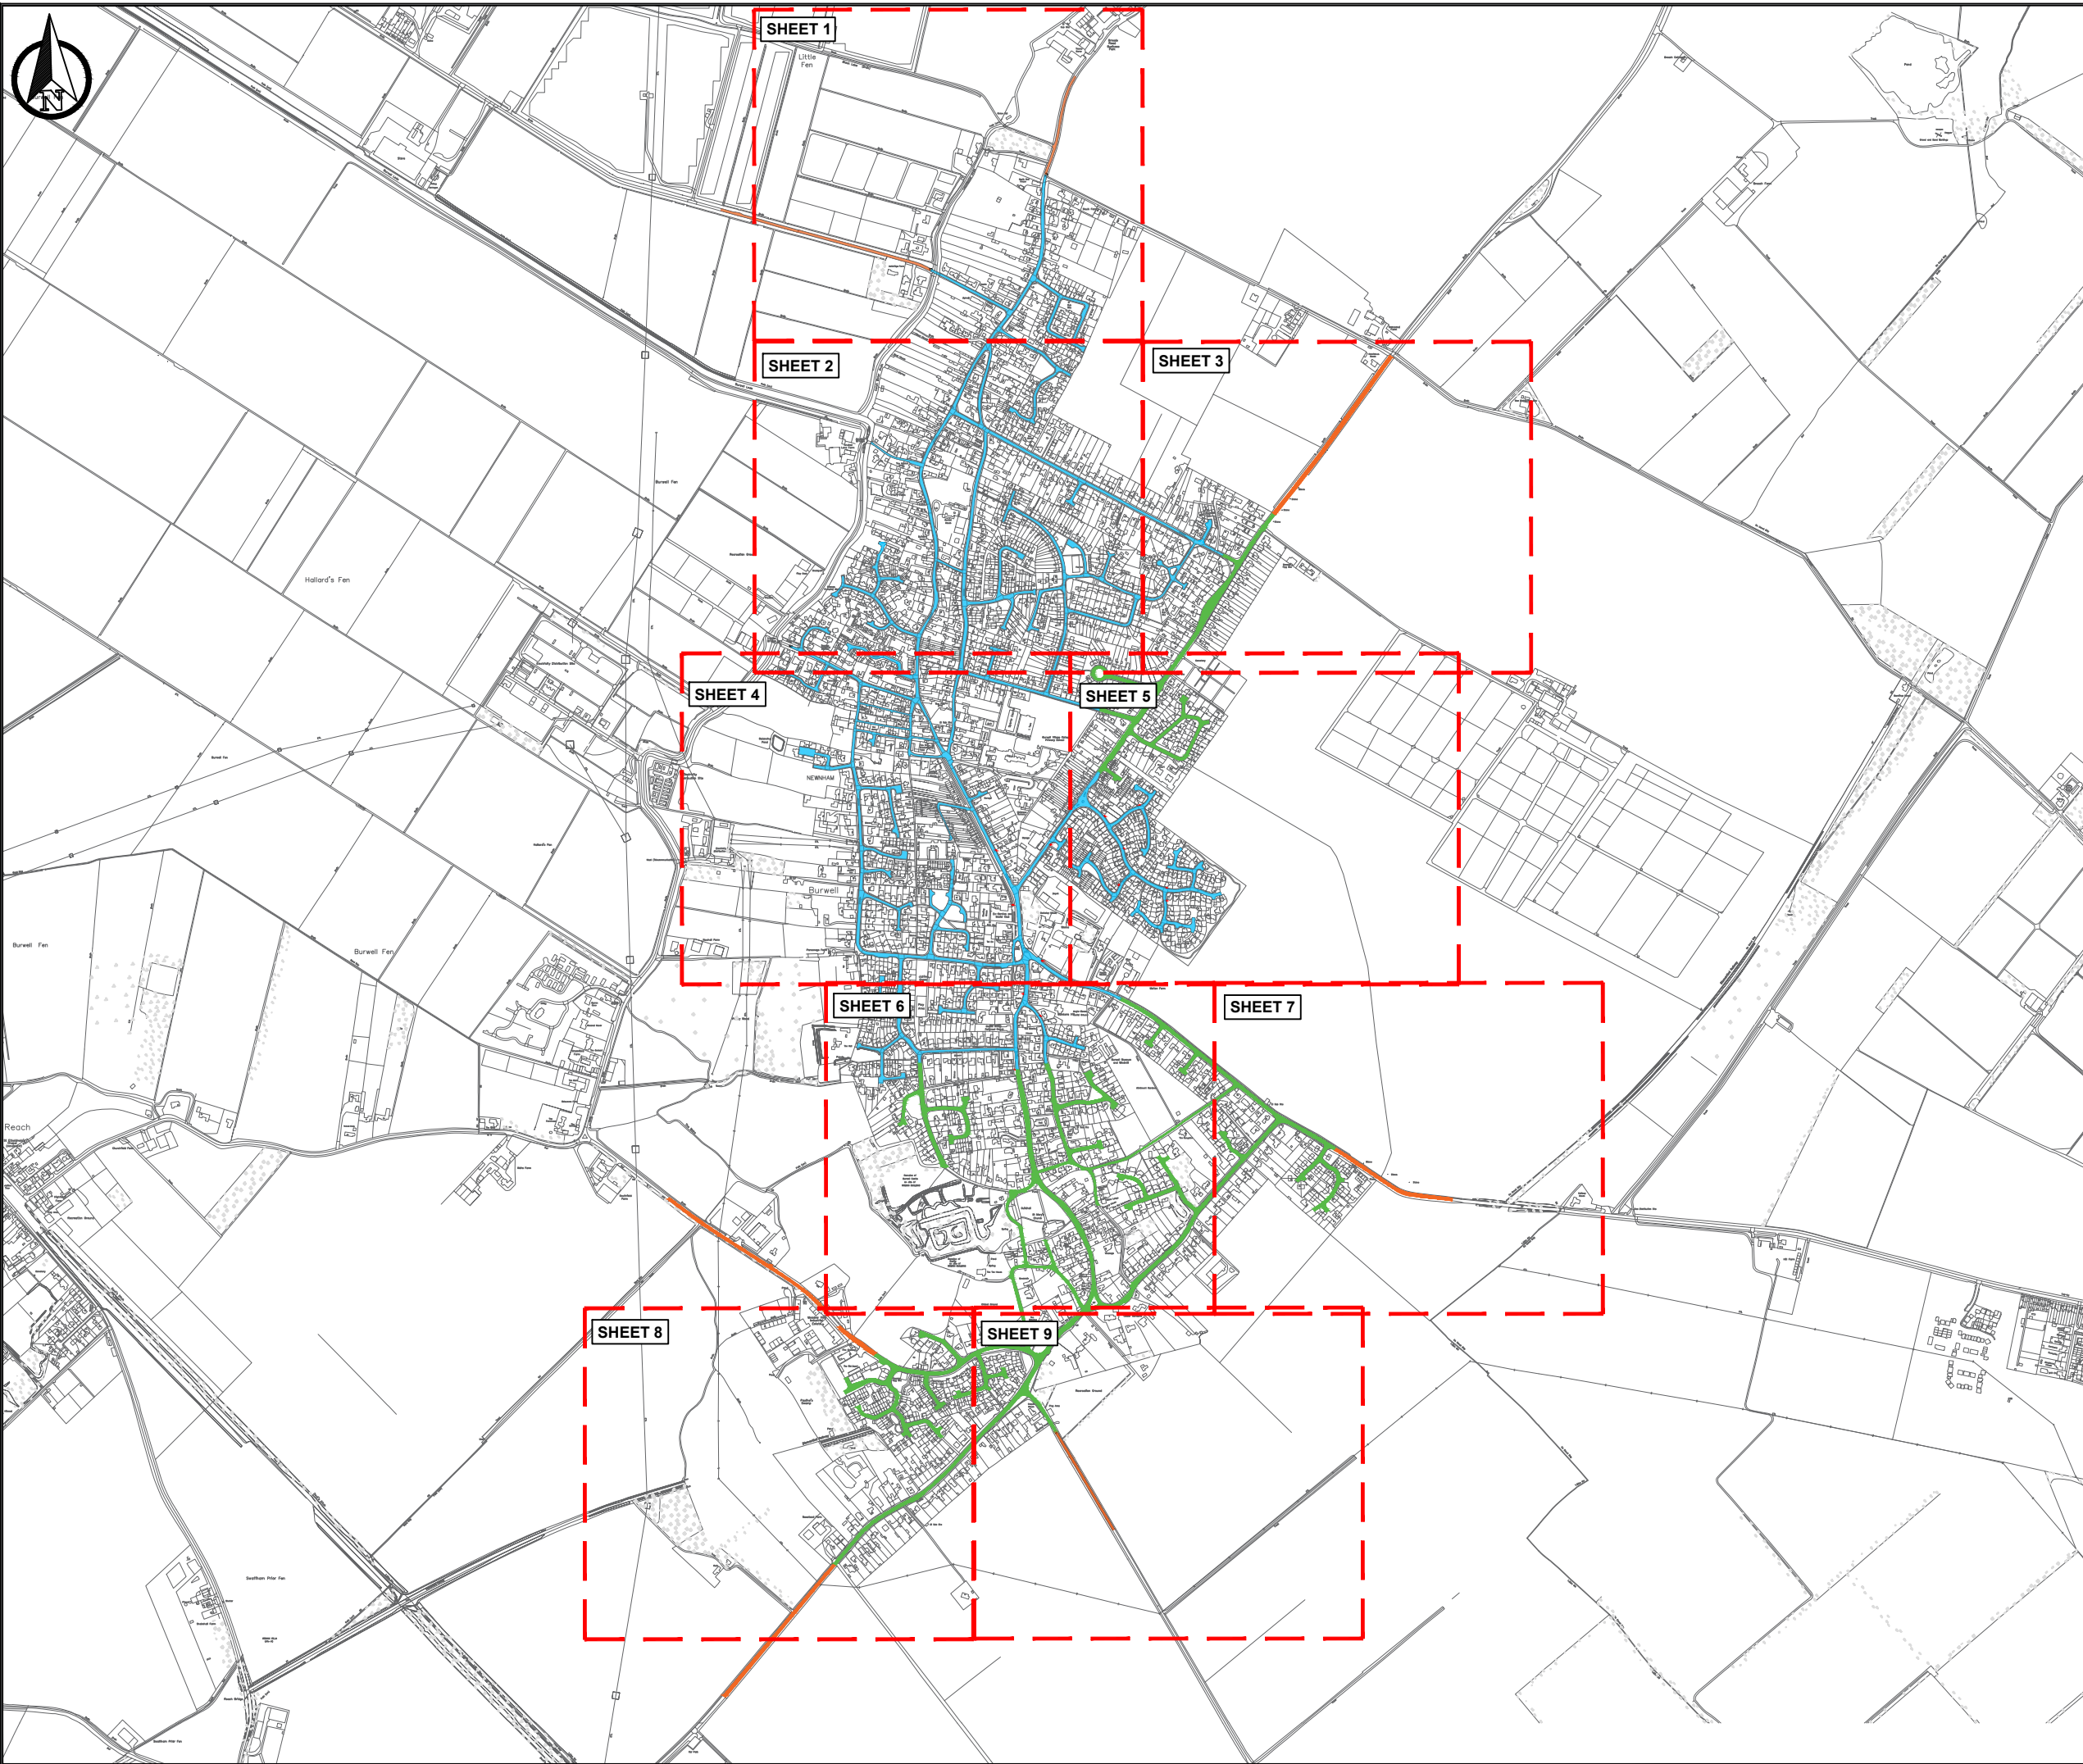

NOTES:

1. THESE PLANS HAVE BEEN PREPARED AS CONSULTATION MATERIAL ONLY - FOR BURWELL PARISH COUNCIL AND CAMBRIDGESHIRE COUNTY COUNCILS USE ONLY.
2. ADDITIONAL DETAILED INFORMATION OF THE CONSTRUCTION PLANS CAN BE SEEN IN ACCOMPANYING DRAWINGS. THIS DRAWING IS TO BE READ IN CONJUNCTION WITH THE PROJECT PRE-CONSTRUCTION INFORMATION, ALL OTHER RELEVANT DOCUMENTS AND DESIGN DRAWINGS LISTED UNDER **REGISTER**.
3. ALL TRAFFIC SIGNS ARE TO CONFORM TO 'THE TRAFFIC SIGNS REGULATIONS & GENERAL DIRECTIONS 2016' (TSRGD) & ANY SUBSEQUENT AMENDMENTS..
4. ANY ISSUES OR DISCREPANCIES TO BE RAISED WITH THE CAMBRIDGESHIRE COUNTY COUNCIL PROJECT MANAGER AS SOON AS THEY OCCUR OR ARE IDENTIFIED.

KEY:

EXISTING/PROPOSED 20MPH LIMIT

EXISTING/PROPOSED 30MPH LIMIT

EXISTING/PROPOSED 40MPH BUFFER ZONE

OPTION 1

Date	Rev	Description
09.11.23	A	DRAFT ISSUE
15.01.24	B	CONSULTATION DRAFT
14.04.24	C	CONSULTATION - OPTION 1
10.05.24	D	CONSULTATION - REVISED OPTION 1
13.06.24	E	CONSULTATION - FINAL OPTION 1

CONSULTATION

**Cambridgeshire
County Council**

Project

20MPH INITIATIVE
2023 - 2024


Title

BURWELL - OPTION 1
CONSULTATION PLANS
GENERAL OVERVIEW

Scale NTS @ A3	Drawn JTM	Checked JL	Date 13.06.2024
-------------------	--------------	---------------	--------------------

Based upon Ordnance Survey material with the permission of the controller of His Majesty's Stationery Office. Unauthorised reproduction infringes copyright and may lead to prosecution.
© Crown Copyright and database rights (2023) Ordnance Survey 100023205

Drawing number 30CPX31247-17/000/01	Rev E
--	----------

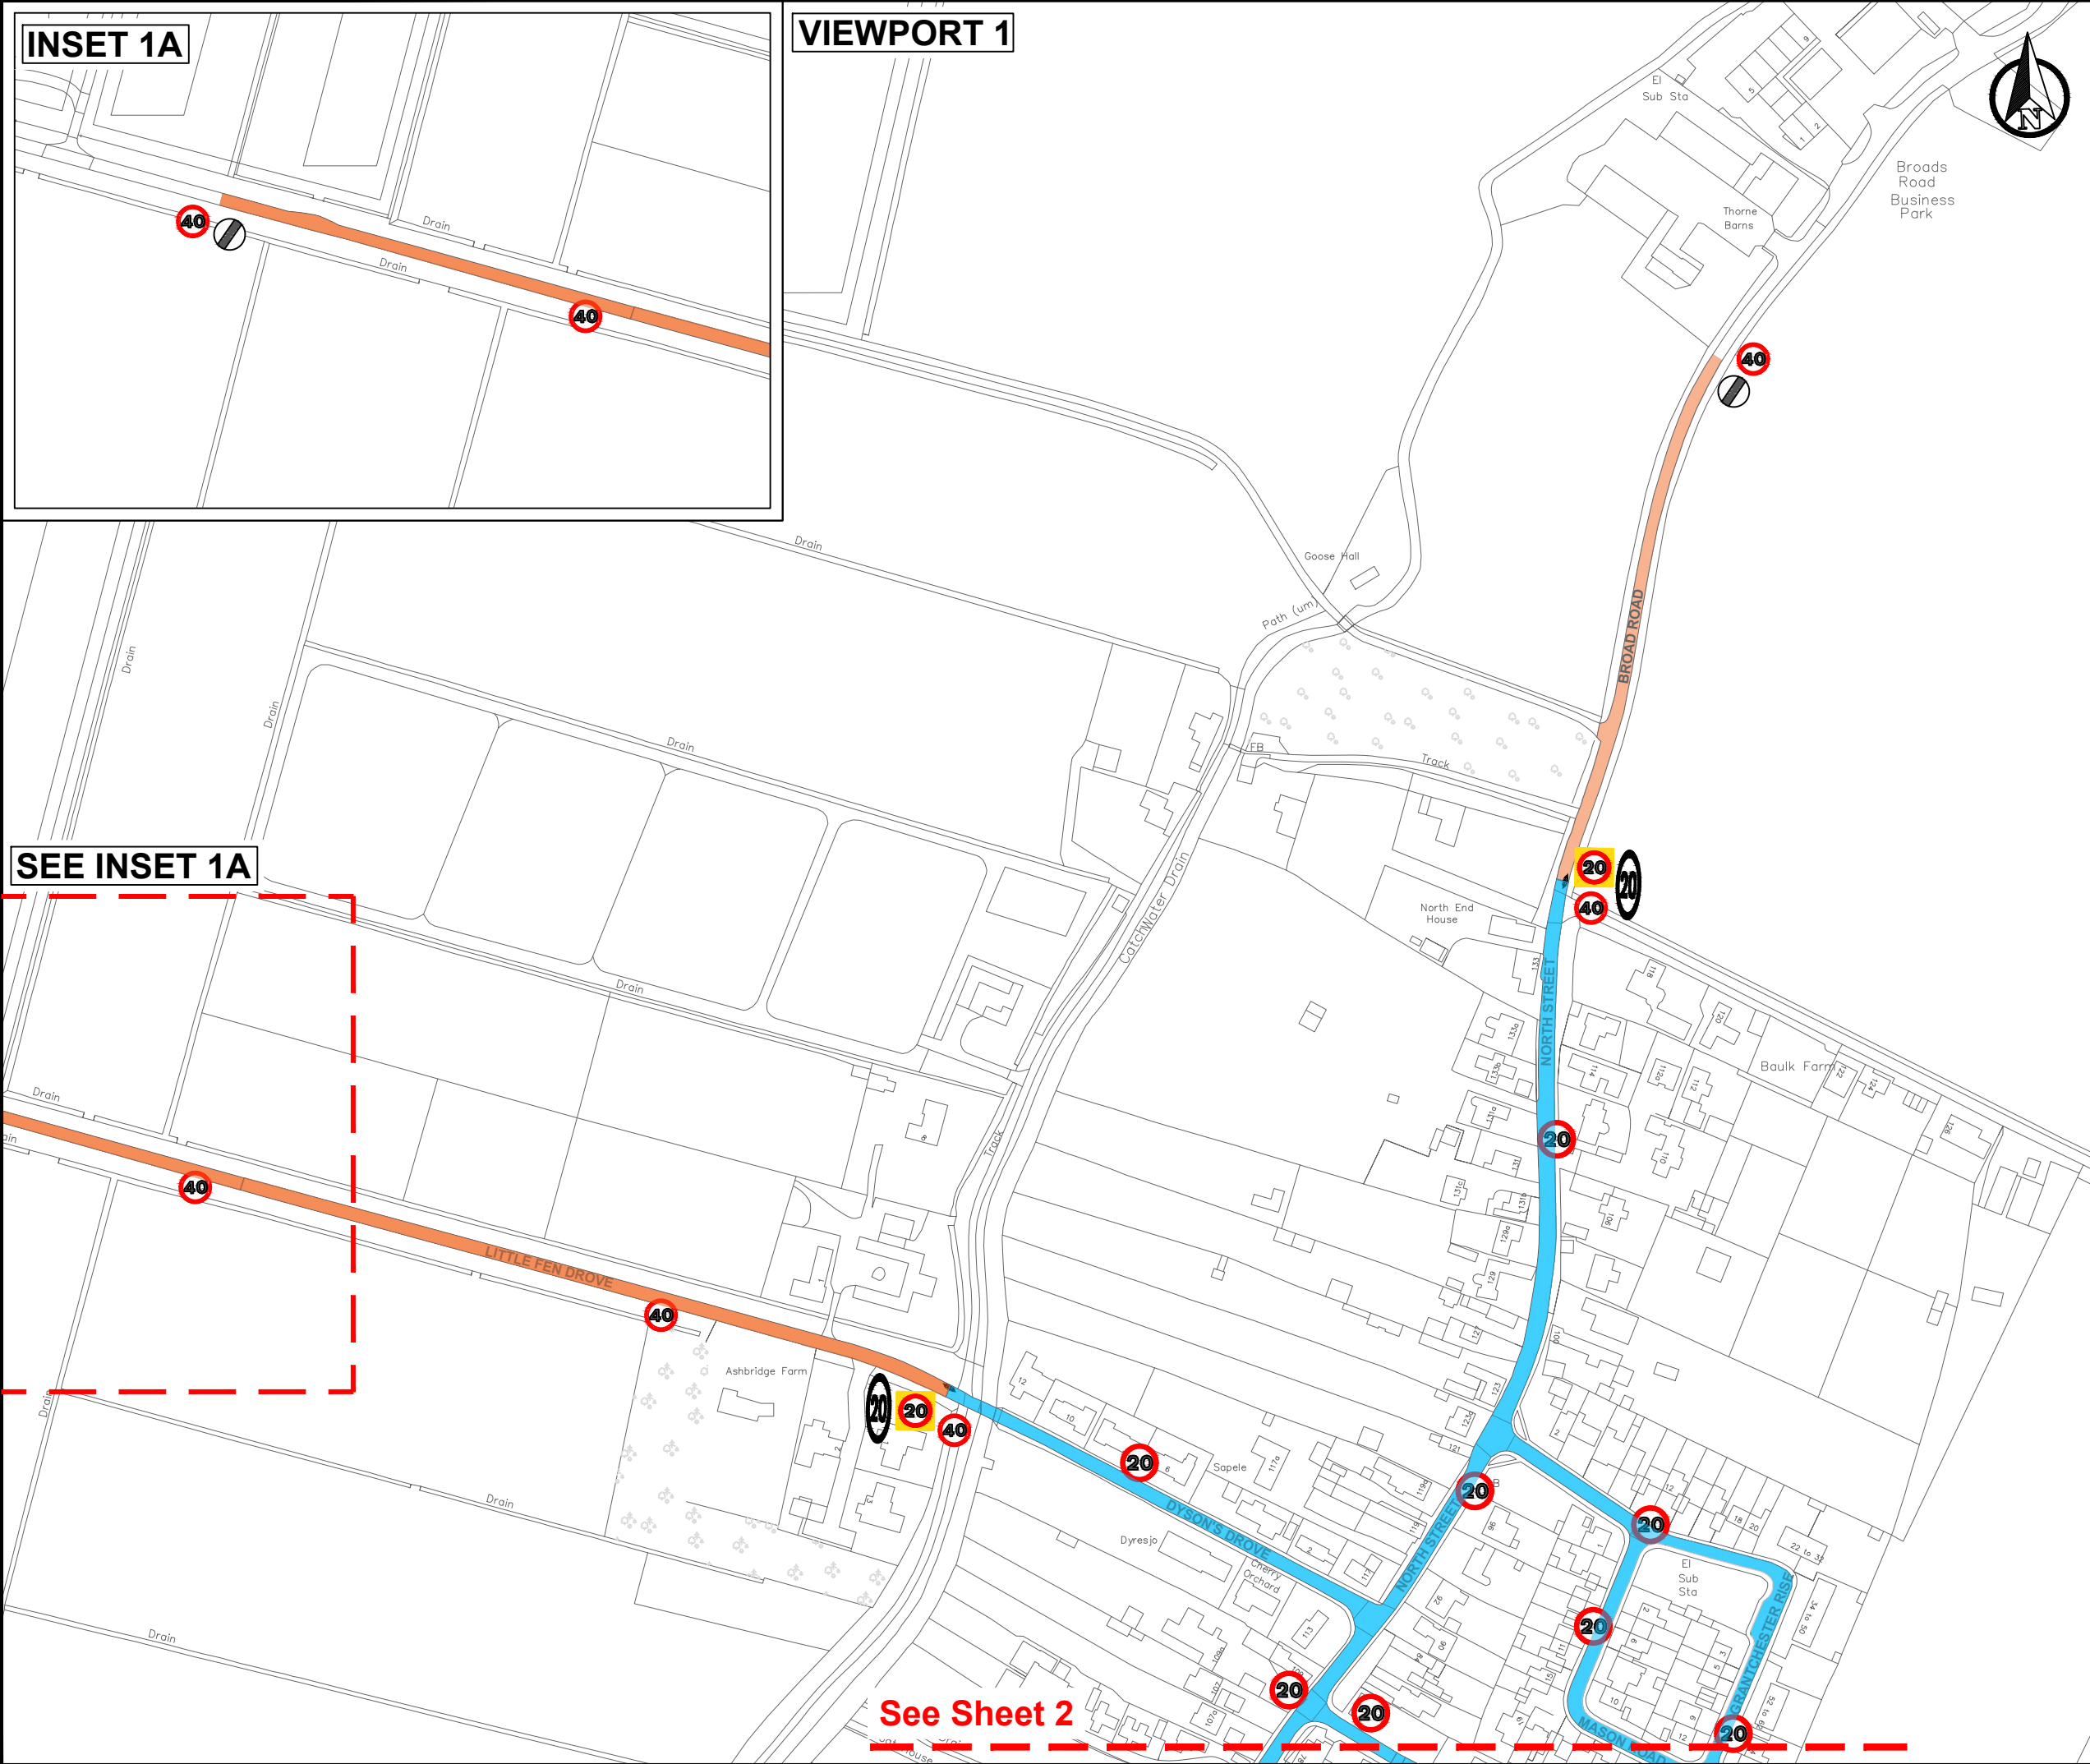

INSET 1A

VIEWPORT 1

SEE INSET 1A

See Sheet 2

- NOTES:**
1. ALL DIMENSIONS GIVEN IN THIS DRAWING ARE IN METRES UNLESS SPECIFICALLY STATED OTHERWISE.
 2. THIS DRAWING IS TO BE READ IN CONJUNCTION WITH THE PROJECT PRE-CONSTRUCTION INFORMATION, ALL OTHER RELEVANT DOCUMENTS AND DESIGN DRAWINGS LISTED BELOW:
 - 30CPX31247-17/000/001
 - 30CPX31247-17/1200/002
 - 30CPX31247-17/1200/003
 - 30CPX31247-17/1200/004
 - 30CPX31247-17/1200/005
 - 30CPX31247-17/1200/006
 - 30CPX31247-17/1200/007
 - 30CPX31247-17/1200/008
 - 30CPX31247-17/1200/009
 3. ALL TRAFFIC SIGNS ARE TO CONFORM TO 'THE TRAFFIC SIGNS REGULATIONS & GENERAL DIRECTIONS 2016' (TSRGD) & ANY SUBSEQUENT AMENDMENTS.
 4. THERE ARE BURIED SERVICES IN THE VICINITY OF THE WORKS, INCLUDING WHERE EXCAVATIONS ARE PROPOSED. FOR MORE INFORMATION, REFER TO THE C2 RETURNS PROVIDED AS PART OF THE WORKS INFORMATION.THE CONTRACTOR TO CARRY OUT THEIR OWN INVESTIGATIONS.
 5. ANY ISSUES OR DISCREPANCIES TO BE RAISED WITH THE CAMBRIDGESHIRE COUNTY COUNCIL PROJECT MANAGER AS SOON AS THEY OCCUR OR ARE IDENTIFIED.
 6. FOR ADDITIONAL SIGNAGE DETAILS SEE *SIGN SCHEDULE - BURWELL 20MPH INITIATIVE*.

- KEY:**
- PROPOSED 20MPH LIMIT
 - PROPOSED 40MPH BUFFER ZONE

OPTION 1

Date	Rev	Description
09.11.23	A	DRAFT ISSUE
15.01.24	B	CONSULTATION DRAFT
14.04.24	C	CONSULTATION - OPTION 1
10.05.24	D	CONSULTATION - REVISED OPTION 1
13.06.24	E	CONSULTATION - FINAL OPTION 1

CONSULTATION




Project	20MPH INITIATIVE 2023 - 2024
---------	---------------------------------

Title	BURWELL - OPTION 1 CONSULTATION PLANS SHEET 1
-------	---

Scale	Drawn	Checked	Date
A3@1:1250	JTM	JL	13.06.2024

Based upon Ordnance Survey material with the permission of the controller of His Majesty's Stationery Office. Unauthorised reproduction infringes copyright and may lead to prosecution.
© Crown Copyright and database rights (2023) Ordnance Survey 100023205

Drawing number	Rev
30CPX31247-17/1200/001	E

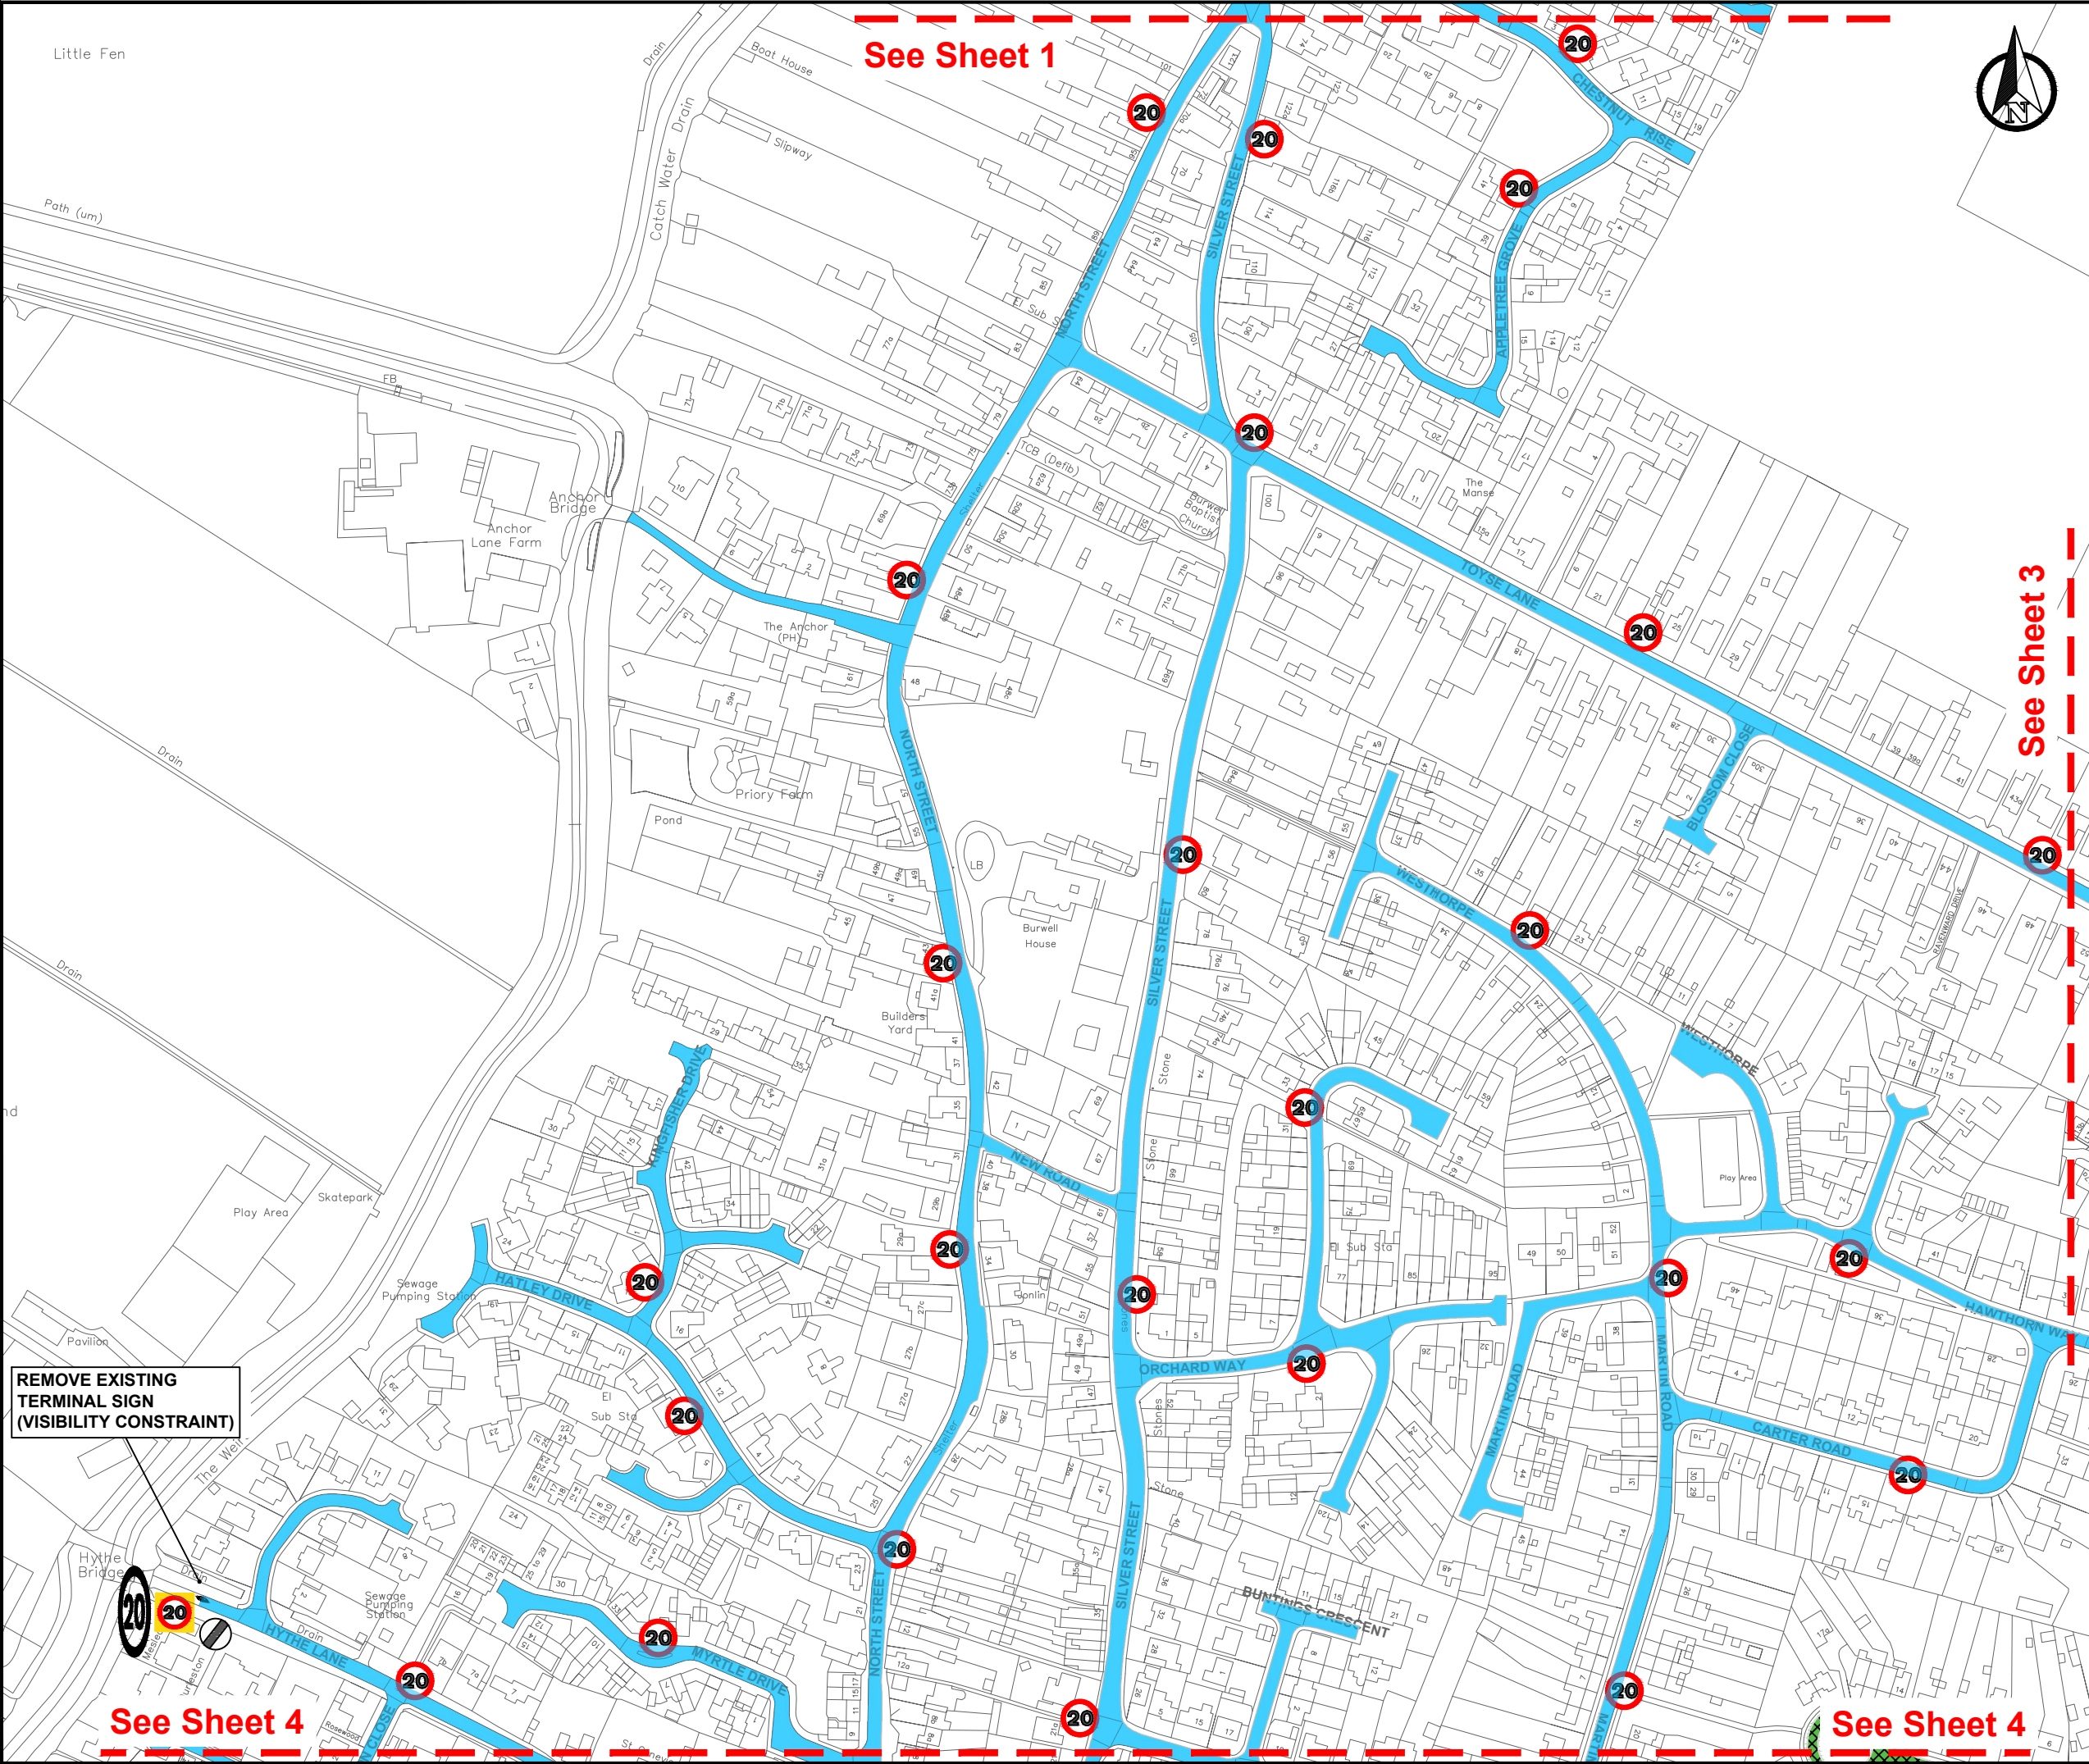

- NOTES:**
1. THIS DRAWING IS FOR THE PURPOSE OF CONSULTATION ONLY, AND MUST NOT BE USED TO INFORM FINAL CONSTRUCTION/IMPLEMENTATION OF THE PROPOSALS.
 2. THIS DRAWING IS TO BE READ IN CONJUNCTION WITH THE PROJECT PRE-CONSTRUCTION INFORMATION, ALL OTHER RELEVANT DOCUMENTS AND DESIGN DRAWINGS LISTED BELOW:
 - 30CPX31247-17/000/001
 - 30CPX31247-17/1200/001
 - 30CPX31247-17/1200/003
 - 30CPX31247-17/1200/004
 - 30CPX31247-17/1200/005
 - 30CPX31247-17/1200/006
 - 30CPX31247-17/1200/007
 - 30CPX31247-17/1200/008
 - 30CPX31247-17/1200/009
 3. ALL TRAFFIC SIGNS ARE TO CONFORM TO 'THE TRAFFIC SIGNS REGULATIONS & GENERAL DIRECTIONS 2016' (TSRGD) & ANY SUBSEQUENT AMENDMENTS.
 4. ANY ISSUES OR DISCREPANCIES TO BE RAISED WITH THE CAMBRIDGESHIRE COUNTY COUNCIL PROJECT MANAGER AS SOON AS THEY OCCUR OR ARE IDENTIFIED.
 5. FOR ADDITIONAL SIGNAGE DETAILS SEE *SIGN SCHEDULE - BURWELL 20MPH INITIATIVE*.

- KEY:**
- PROPOSED 20MPH LIMIT
 - PROPOSED 40MPH BUFFER ZONE


OPTION 1

Date	Rev	Description
09.11.23	A	DRAFT ISSUE
15.01.24	B	CONSULTATION DRAFT
14.04.24	C	CONSULTATION - OPTION 1
10.05.24	D	CONSULTATION - REVISED OPTION 1
13.06.24	E	CONSULTATION - FINAL OPTION 1

CONSULTATION



Project				20MPH INITIATIVE 2023 - 2024											
Title								BURWELL - OPTION 1 CONSULTATION PLANS SHEET 2							
Scale				Drawn				Checked				Date			
A3@1:1250				JTM				JL				13.06.2024			
Based upon Ordnance Survey material with the permission of the controller of His Majesty's Stationery Office. Unauthorised reproduction infringes copyright and may lead to prosecution. © Crown Copyright and database rights (2023) Ordnance Survey 100023205															
Drawing number												Rev			
30CPX31247-17/1200/002												E			

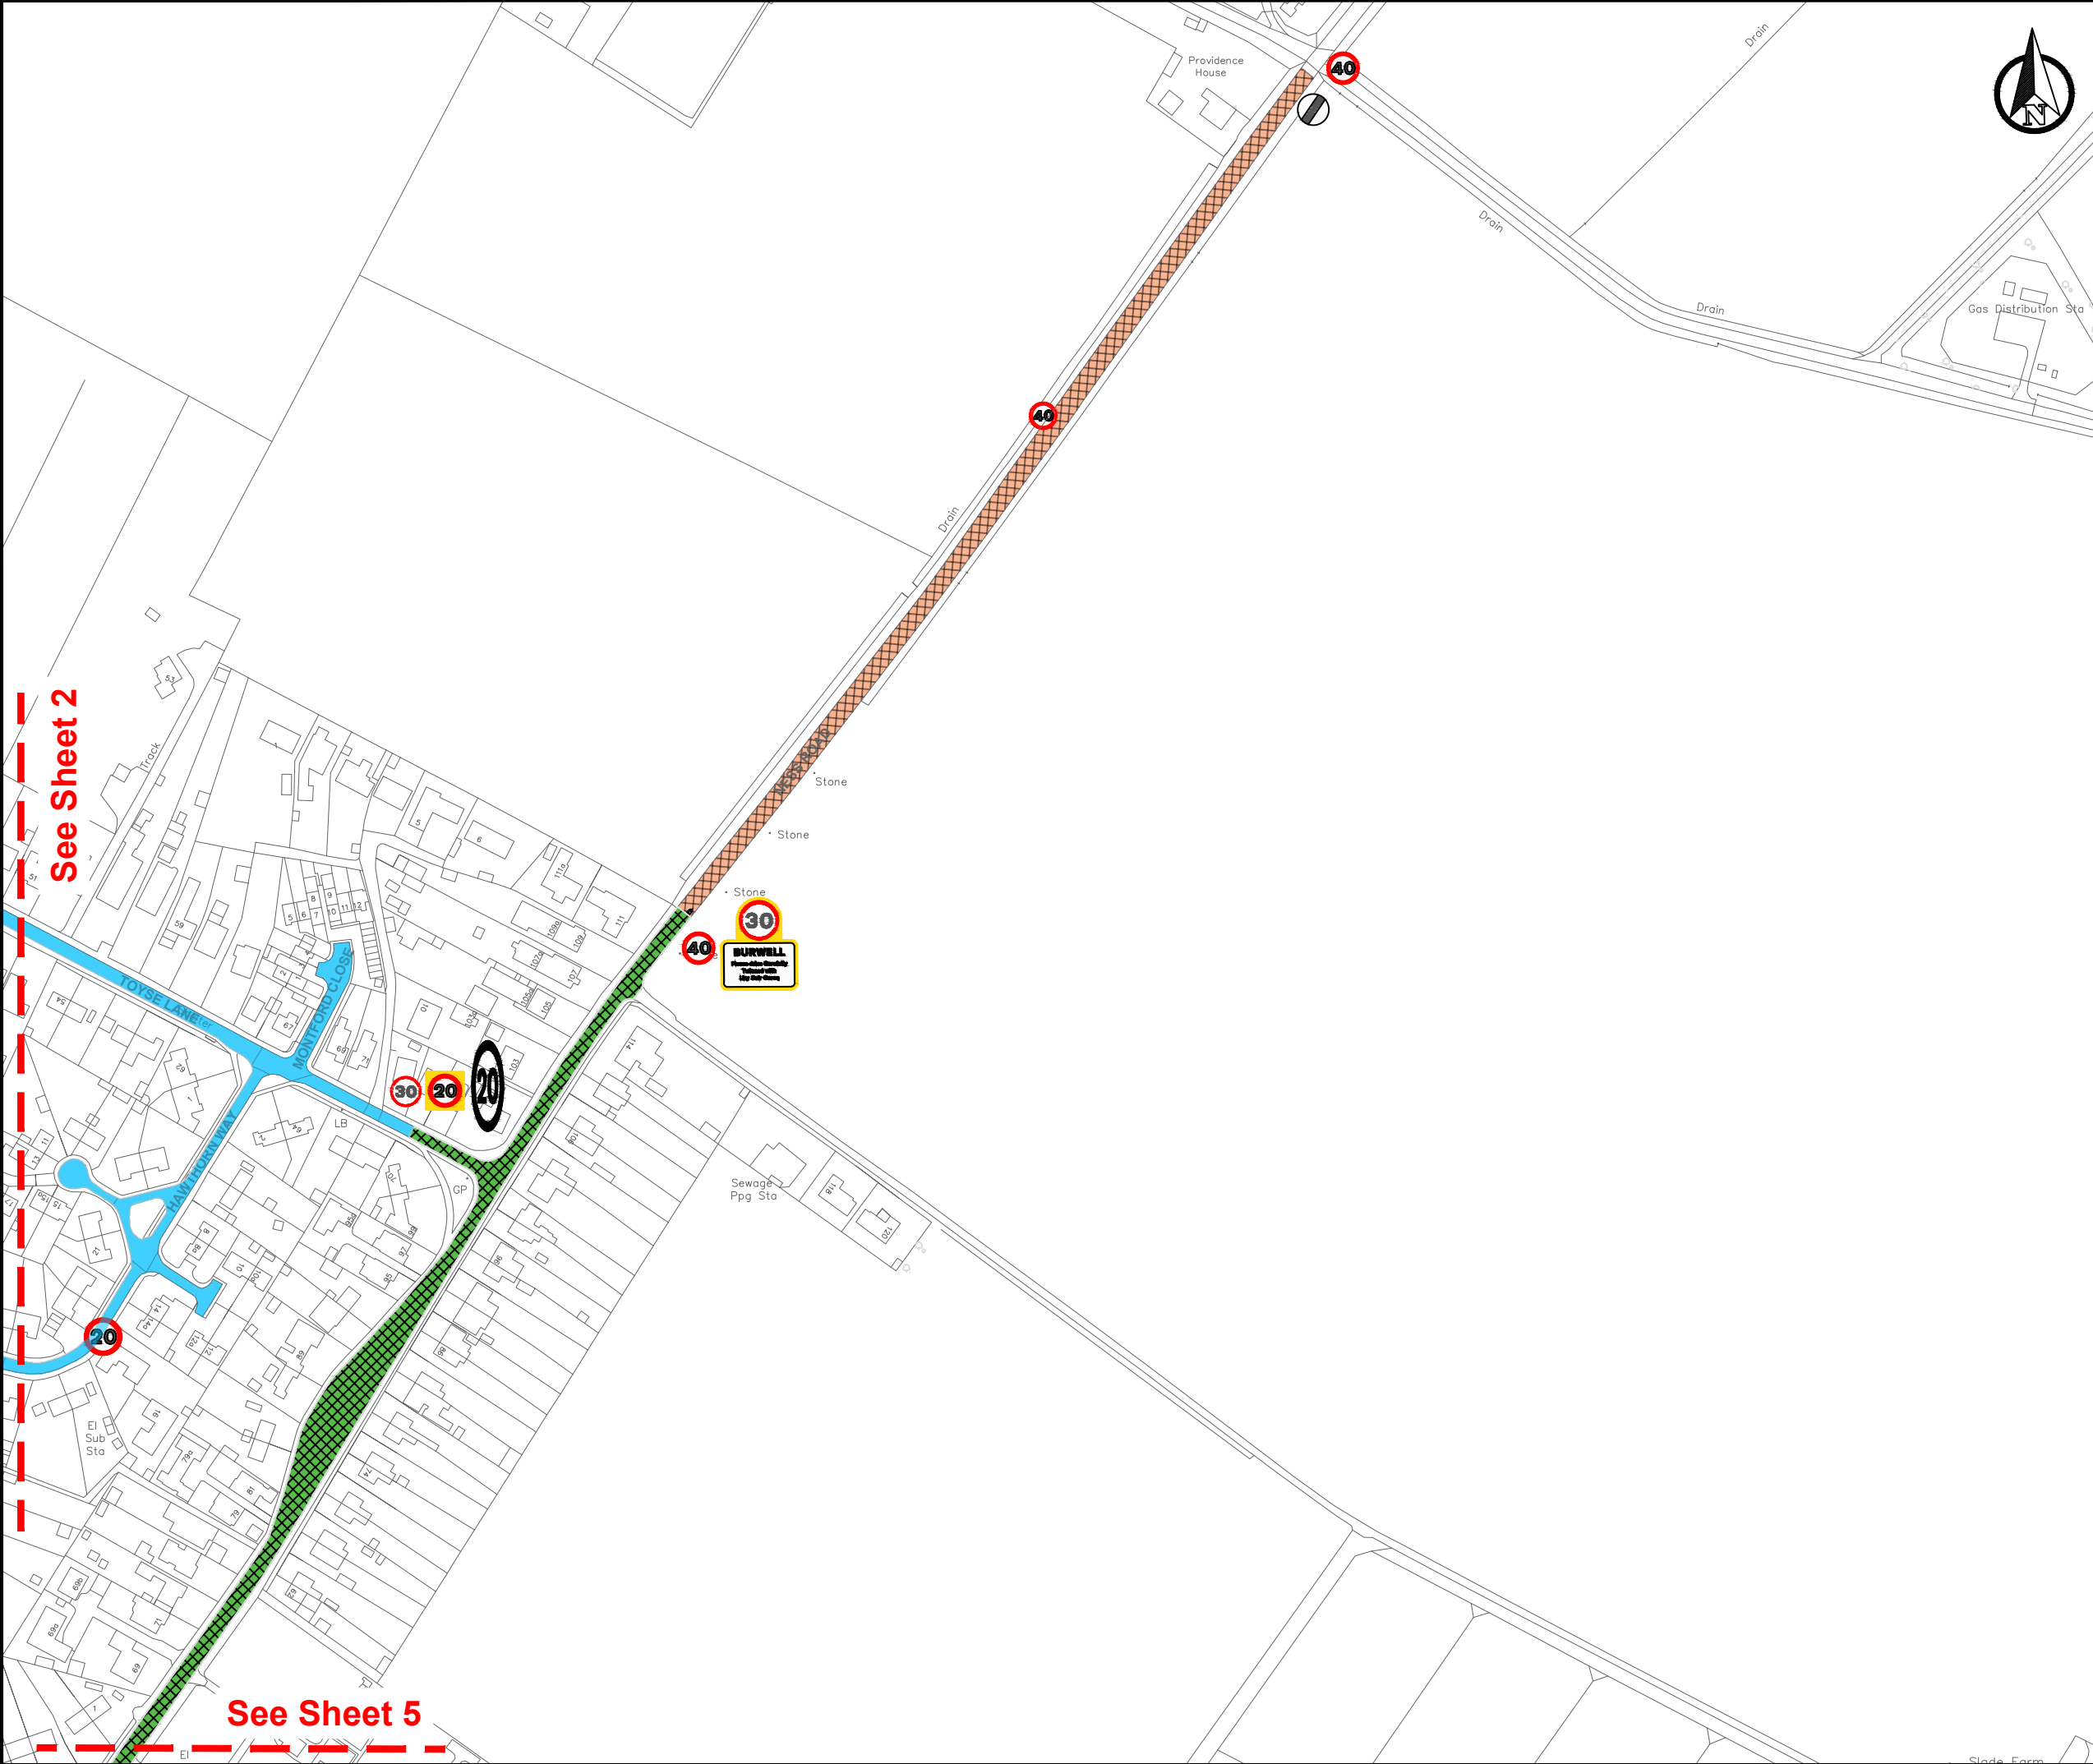

NOTES:

1. THIS DRAWING IS FOR THE PURPOSE OF CONSULTATION ONLY, AND MUST NOT BE USED TO INFORM FINAL CONSTRUCTION/IMPLEMENTATION OF THE PROPOSALS.
2. THIS DRAWING IS TO BE READ IN CONJUNCTION WITH THE PROJECT PRE-CONSTRUCTION INFORMATION, ALL OTHER RELEVANT DOCUMENTS AND DESIGN DRAWINGS LISTED BELOW:
 - 30CPX31247-17/000/001
 - 30CPX31247-17/1200/001
 - 30CPX31247-17/1200/003
 - 30CPX31247-17/1200/004
 - 30CPX31247-17/1200/005
 - 30CPX31247-17/1200/006
 - 30CPX31247-17/1200/007
 - 30CPX31247-17/1200/008
 - 30CPX31247-17/1200/009
3. ALL TRAFFIC SIGNS ARE TO CONFORM TO 'THE TRAFFIC SIGNS REGULATIONS & GENERAL DIRECTIONS 2016' (TSRGD) & ANY SUBSEQUENT AMENDMENTS.
4. ANY ISSUES OR DISCREPANCIES TO BE RAISED WITH THE CAMBRIDGESHIRE COUNTY COUNCIL PROJECT MANAGER AS SOON AS THEY OCCUR OR ARE IDENTIFIED.
5. FOR ADDITIONAL SIGNAGE DETAILS SEE *SIGN SCHEDULE - BURWELL 20MPH INITIATIVE*.

KEY:

- PROPOSED 20MPH LIMIT
- EXISTING 30MPH LIMIT
- EXISTING 40MPH BUFFER ZONE

OPTION 1

Date	Rev	Description
09.11.23	A	DRAFT ISSUE
15.01.24	B	CONSULTATION DRAFT
14.04.24	C	CONSULTATION - OPTION 1
10.05.24	D	CONSULTATION - REVISED OPTION 1
13.06.24	E	CONSULTATION - FINAL OPTION 1

CONSULTATION




Cambridgeshire County Council

Project	20MPH INITIATIVE 2023 - 2024		
Title	BURWELL - OPTION 1 CONSULTATION PLANS SHEET 3		
Scale	Drawn	Checked	Date
A3@1:1250	JTM	JL	13.06.2024

Based upon Ordnance Survey material with the permission of the controller of His Majesty's Stationery Office. Unauthorised reproduction infringes copyright and may lead to prosecution.
© Crown Copyright and database rights (2023) Ordnance Survey **100023205**

Drawing number	Rev
30CPX31247-17/1200/003	E

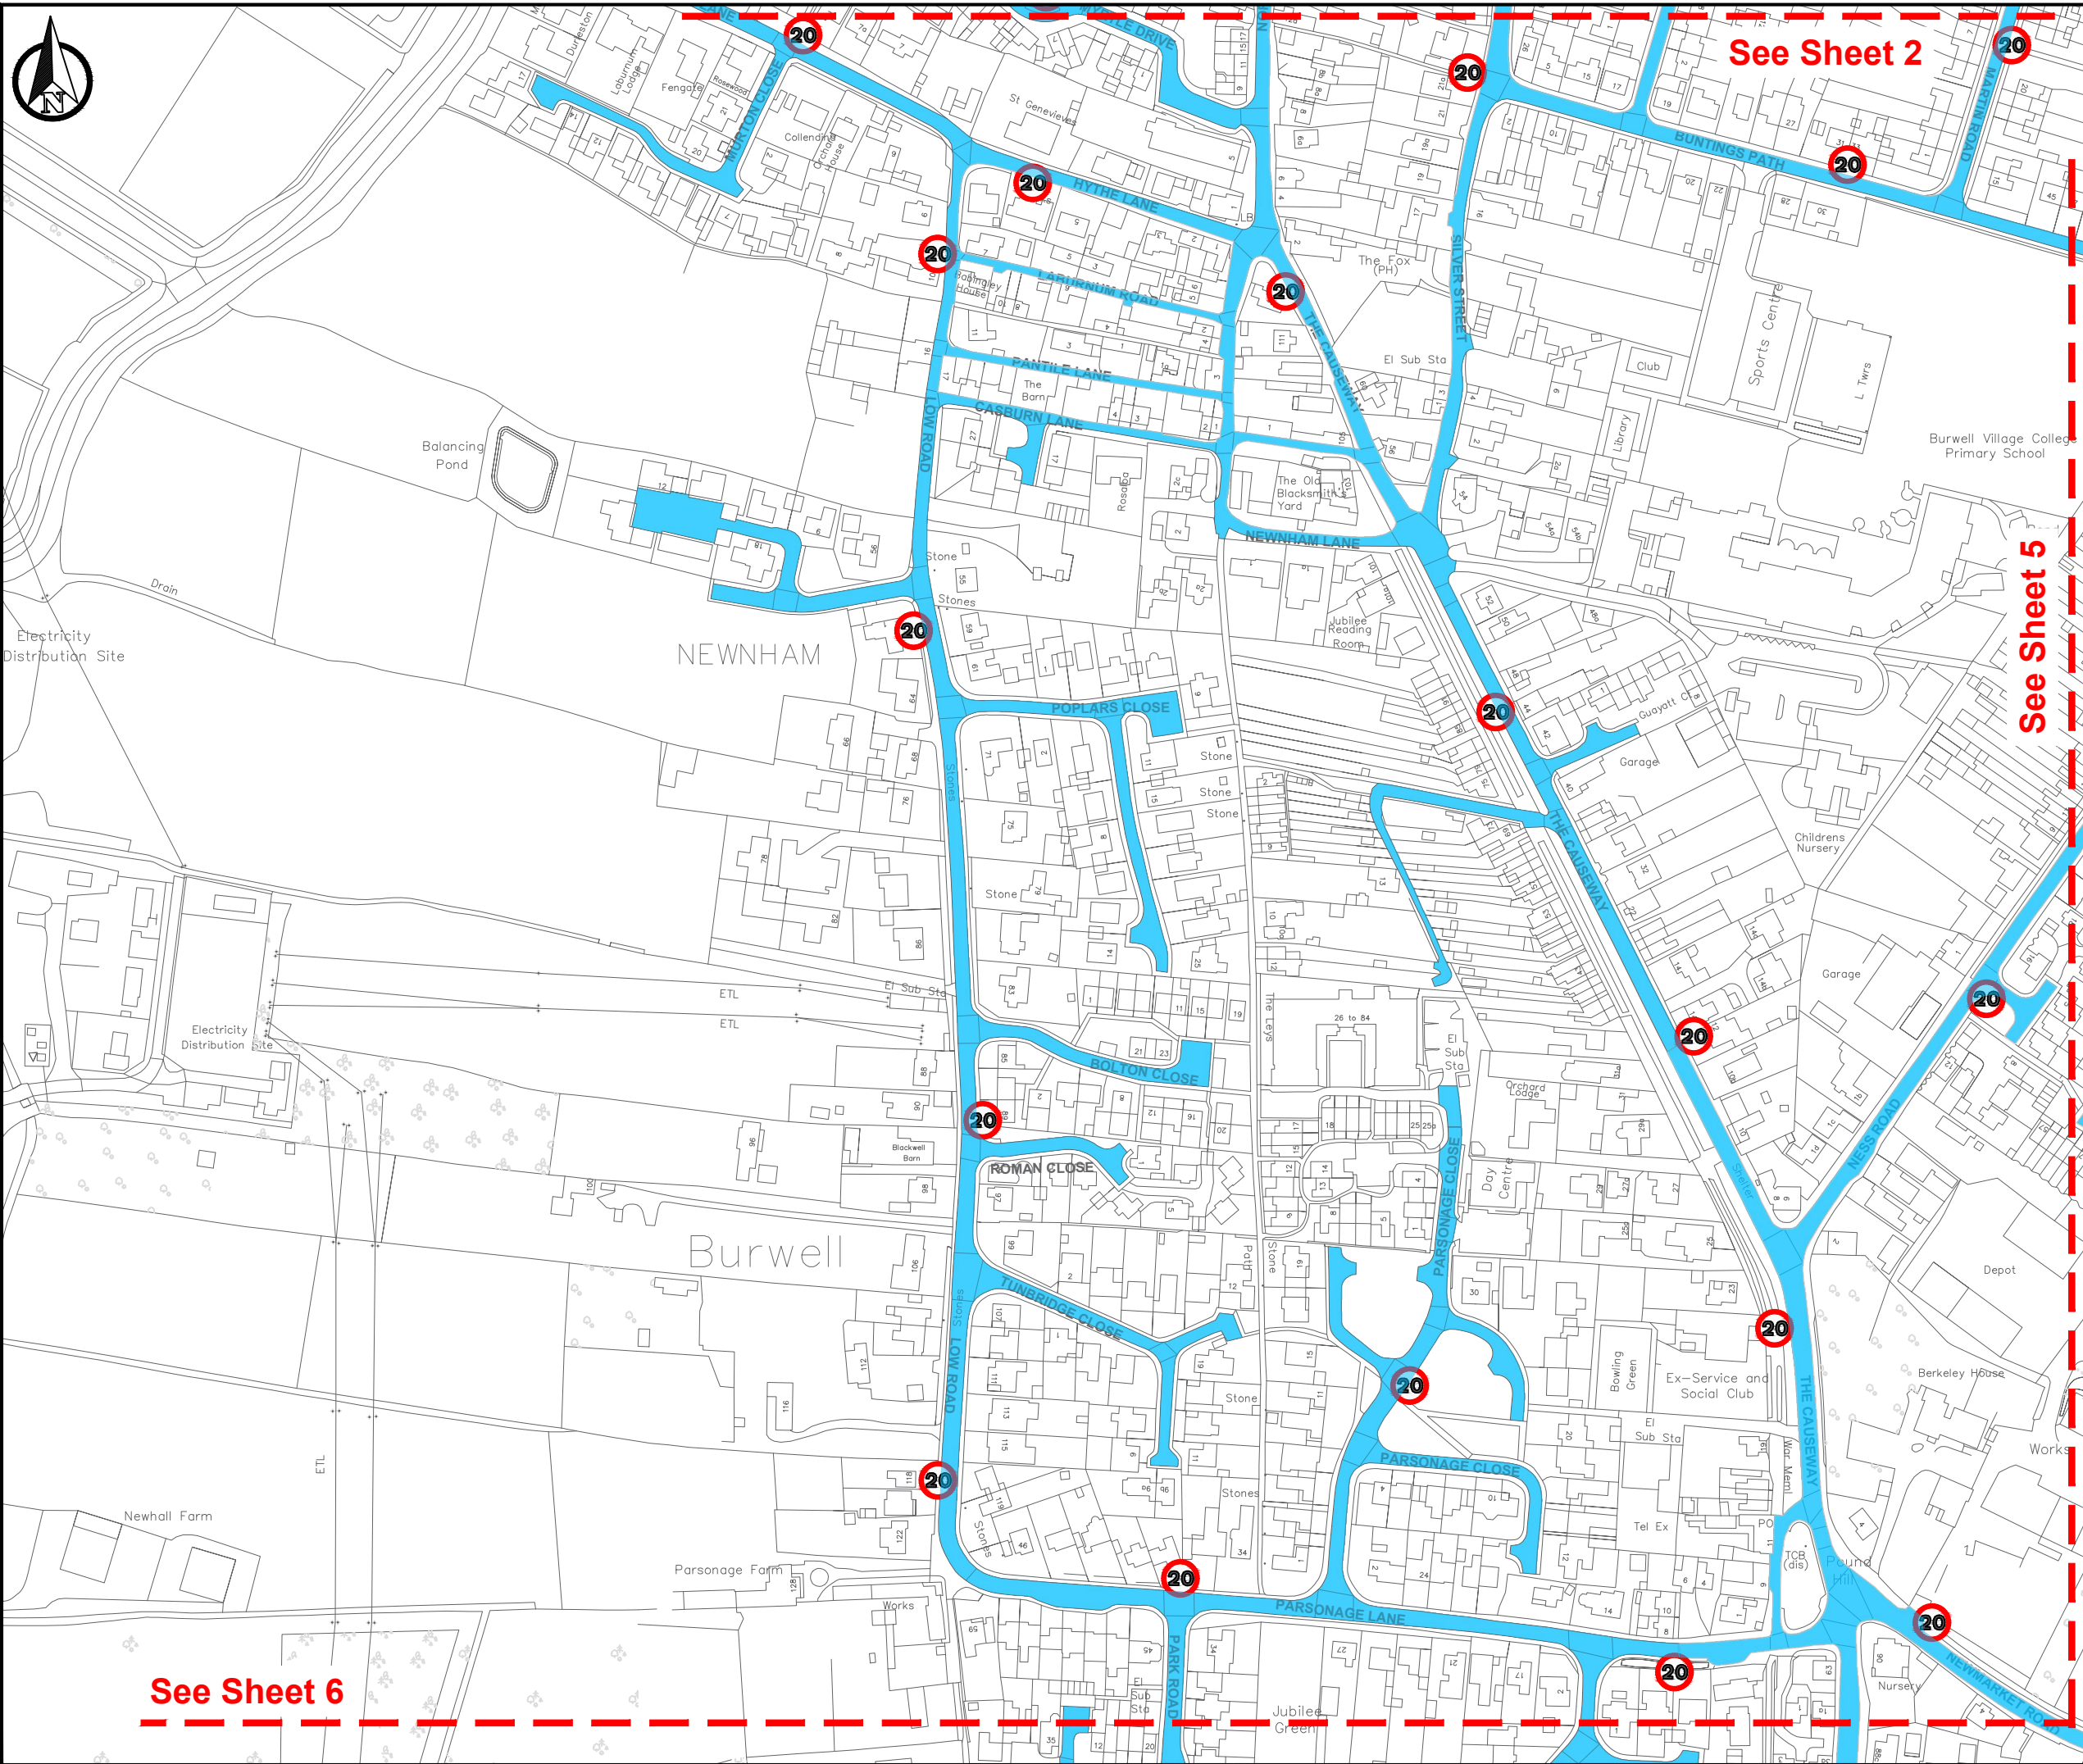

NOTES:

1. THIS DRAWING IS FOR THE PURPOSE OF CONSULTATION ONLY, AND MUST NOT BE USED TO INFORM FINAL CONSTRUCTION/IMPLEMENTATION OF THE PROPOSALS.
2. THIS DRAWING IS TO BE READ IN CONJUNCTION WITH THE PROJECT PRE-CONSTRUCTION INFORMATION, ALL OTHER RELEVANT DOCUMENTS AND DESIGN DRAWINGS LISTED BELOW:
 - 30CPX31247-17/000/001
 - 30CPX31247-17/1200/001
 - 30CPX31247-17/1200/003
 - 30CPX31247-17/1200/004
 - 30CPX31247-17/1200/005
 - 30CPX31247-17/1200/006
 - 30CPX31247-17/1200/007
 - 30CPX31247-17/1200/008
 - 30CPX31247-17/1200/009
3. ALL TRAFFIC SIGNS ARE TO CONFORM TO 'THE TRAFFIC SIGNS REGULATIONS & GENERAL DIRECTIONS 2016' (TSRGD) & ANY SUBSEQUENT AMENDMENTS.
4. ANY ISSUES OR DISCREPANCIES TO BE RAISED WITH THE CAMBRIDGESHIRE COUNTY COUNCIL PROJECT MANAGER AS SOON AS THEY OCCUR OR ARE IDENTIFIED.
5. FOR ADDITIONAL SIGNAGE DETAILS SEE *SIGN SCHEDULE - BURWELL 20MPH INITIATIVE*.

KEY:

PROPOSED 20MPH LIMIT

OPTION 1

Date	Rev	Description
09.11.23	A	DRAFT ISSUE
15.01.24	B	CONSULTATION DRAFT
14.04.24	C	CONSULTATION - OPTION 1
10.05.24	D	CONSULTATION - REVISED OPTION 1
13.06.24	E	CONSULTATION - FINAL OPTION 1

CONSULTATION

 **Cambridgeshire
County Council**

Project

20MPH INITIATIVE
2023 - 2024

Title

BURWELL - OPTION 1
CONSULTATION PLANS
SHEET 4

Scale	Drawn	Checked	Date
A3@1:1250	JTM	JL	13.06.2024

Based upon Ordnance Survey material with the permission of the controller of His Majesty's Stationery Office. Unauthorised reproduction infringes copyright and may lead to prosecution.
© Crown Copyright and database rights (2023) Ordnance Survey 100023205

Drawing number	Rev
30CPX31247-17/1200/004	E



NOTES:

1. THIS DRAWING IS FOR THE PURPOSE OF CONSULTATION ONLY, AND MUST NOT BE USED TO INFORM FINAL CONSTRUCTION/IMPLEMENTATION OF THE PROPOSALS.

2. THIS DRAWING IS TO BE READ IN CONJUNCTION WITH THE PROJECT PRE-CONSTRUCTION INFORMATION, ALL OTHER RELEVANT DOCUMENTS AND DESIGN DRAWINGS LISTED BELOW:

- 30CPX31247-17/000/001
- 30CPX31247-17/1200/001
- 30CPX31247-17/1200/003
- 30CPX31247-17/1200/004
- 30CPX31247-17/1200/005
- 30CPX31247-17/1200/006
- 30CPX31247-17/1200/007
- 30CPX31247-17/1200/008
- 30CPX31247-17/1200/009

3. ALL TRAFFIC SIGNS ARE TO CONFORM TO 'THE TRAFFIC SIGNS REGULATIONS & GENERAL DIRECTIONS 2016' (TSRGD) & ANY SUBSEQUENT AMENDMENTS.

4. ANY ISSUES OR DISCREPANCIES TO BE RAISED WITH THE CAMBRIDGESHIRE COUNTY COUNCIL PROJECT MANAGER AS SOON AS THEY OCCUR OR ARE IDENTIFIED.

5. FOR ADDITIONAL SIGNAGE DETAILS SEE *SIGN SCHEDULE - BURWELL 20MPH INITIATIVE*.

KEY:

PROPOSED 20MPH LIMIT

EXISTING 30MPH LIMIT

OPTION 1

Date	Rev	Description
09.11.23	A	DRAFT ISSUE
15.01.24	B	CONSULTATION DRAFT
14.04.24	C	CONSULTATION - OPTION 1
10.05.24	D	CONSULTATION - REVISED OPTION 1
13.06.24	E	CONSULTATION - FINAL OPTION 1

CONSULTATION

Cambridgeshire
County Council

Project

20MPH INITIATIVE
2023 - 2024


Title

BURWELL - OPTION 1
CONSULTATION PLANS
SHEET 5

Scale	Drawn	Checked	Date
A3@1:1250	JTM	JL	13.06.2024

Based upon Ordnance Survey material with the permission of the controller of His Majesty's Stationery Office. Unauthorised reproduction infringes copyright and may lead to prosecution.
© Crown Copyright and database rights (2023) Ordnance Survey 100023205

Drawing number	Rev
30CPX31247-17/1200/005	E

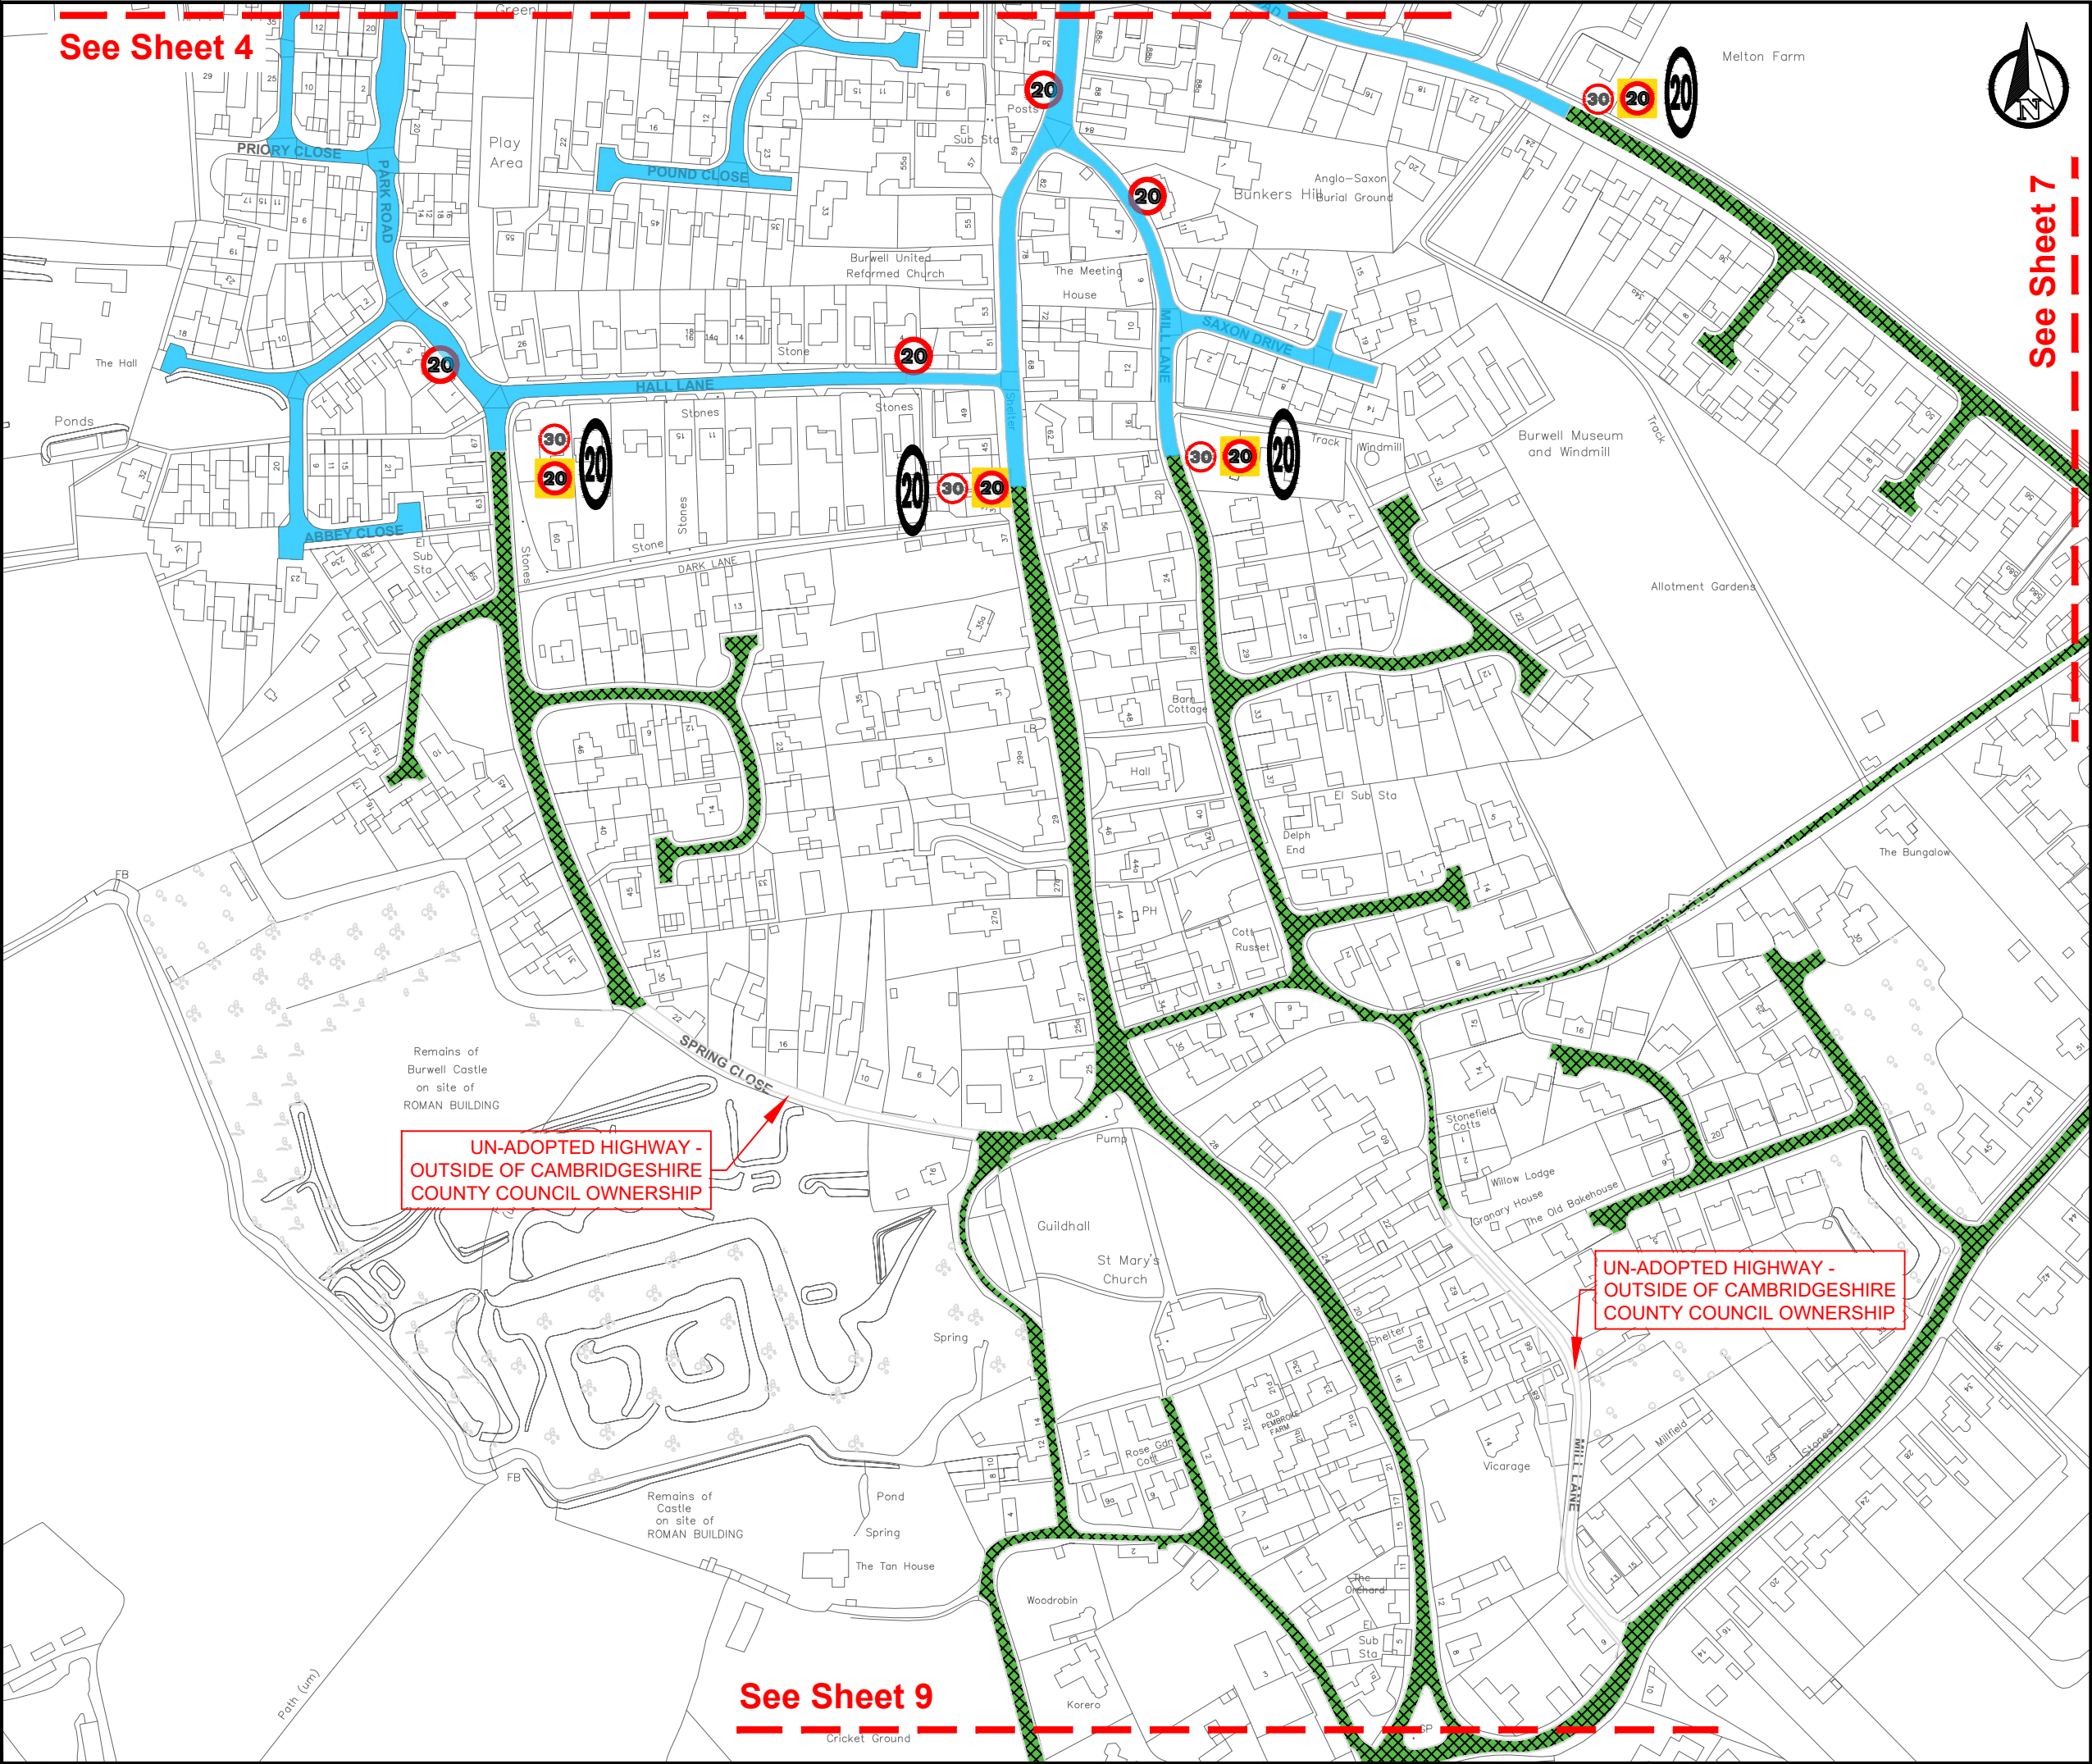

- NOTES:**
1. THIS DRAWING IS FOR THE PURPOSE OF CONSULTATION ONLY, AND MUST NOT BE USED TO INFORM FINAL CONSTRUCTION/IMPLEMENTATION OF THE PROPOSALS.
 2. THIS DRAWING IS TO BE READ IN CONJUNCTION WITH THE PROJECT PRE-CONSTRUCTION INFORMATION, ALL OTHER RELEVANT DOCUMENTS AND DESIGN DRAWINGS LISTED BELOW:
 - 30CPX31247-17/000/001
 - 30CPX31247-17/1200/001
 - 30CPX31247-17/1200/003
 - 30CPX31247-17/1200/004
 - 30CPX31247-17/1200/005
 - 30CPX31247-17/1200/006
 - 30CPX31247-17/1200/007
 - 30CPX31247-17/1200/008
 - 30CPX31247-17/1200/009
 3. ALL TRAFFIC SIGNS ARE TO CONFORM TO 'THE TRAFFIC SIGNS REGULATIONS & GENERAL DIRECTIONS 2016' (TSRGD) & ANY SUBSEQUENT AMENDMENTS.
 4. ANY ISSUES OR DISCREPANCIES TO BE RAISED WITH THE CAMBRIDGESHIRE COUNTY COUNCIL PROJECT MANAGER AS SOON AS THEY OCCUR OR ARE IDENTIFIED.
 5. FOR ADDITIONAL SIGNAGE DETAILS SEE *SIGN SCHEDULE - BURWELL 20MPH INITIATIVE*.

KEY:

	PROPOSED 20MPH LIMIT
	EXISTING 30MPH LIMIT

OPTION 1

Date	Rev	Description
09.11.23	A	DRAFT ISSUE
15.01.24	B	CONSULTATION DRAFT
14.04.24	C	CONSULTATION - OPTION 1
10.05.24	D	CONSULTATION - REVISED OPTION 1
13.06.24	E	CONSULTATION - FINAL OPTION 1

CONSULTATION



Project	20MPH INITIATIVE 2023 - 2024
---------	---------------------------------

Title	BURWELL - OPTION 1 CONSULTATION PLANS SHEET 6
-------	---

Scale	Drawn	Checked	Date
A3@1:1250	JTM	JL	13.06.2024

Based upon Ordnance Survey material with the permission of the controller of His Majesty's Stationery Office. Unauthorised reproduction infringes copyright and may lead to prosecution.
© Crown Copyright and database rights (2023) Ordnance Survey 100023205

Drawing number	Rev
30CPX31247-17/1200/006	E




1. THIS DRAWING IS FOR THE PURPOSE OF CONSULTATION ONLY, AND MUST NOT BE USED TO INFORM FINAL CONSTRUCTION/IMPLEMENTATION OF THE PROPOSALS.
2. THIS DRAWING IS TO BE READ IN CONJUNCTION WITH THE PROJECT PRE-CONSTRUCTION INFORMATION, ALL OTHER RELEVANT DOCUMENTS AND DESIGN DRAWINGS LISTED BELOW:
 - 30CPX31247-17/000/001
 - 30CPX31247-17/1200/001
 - 30CPX31247-17/1200/003
 - 30CPX31247-17/1200/004
 - 30CPX31247-17/1200/005
 - 30CPX31247-17/1200/006
 - 30CPX31247-17/1200/007
 - 30CPX31247-17/1200/008
 - 30CPX31247-17/1200/009
3. ALL TRAFFIC SIGNS ARE TO CONFORM TO 'THE TRAFFIC SIGNS REGULATIONS & GENERAL DIRECTIONS 2016' (TSRGD) & ANY SUBSEQUENT AMENDMENTS.
4. ANY ISSUES OR DISCREPANCIES TO BE RAISED WITH THE CAMBRIDGESHIRE COUNTY COUNCIL PROJECT MANAGER AS SOON AS THEY OCCUR OR ARE IDENTIFIED.
5. FOR ADDITIONAL SIGNAGE DETAILS SEE *SIGN SCHEDULE - BURWELL 20MPH INITIATIVE*.

 EXISTING 40MPH BUFFER ZONE
 EXISTING 30MPH LIMIT

OPTION 1

Date	Rev	Description
09.11.23	A	DRAFT ISSUE
15.01.24	B	CONSULTATION DRAFT
14.04.24	C	CONSULTATION - OPTION 1
10.05.24	D	CONSULTATION - REVISED OPTION 1
13.06.24	E	CONSULTATION - FINAL OPTION 1

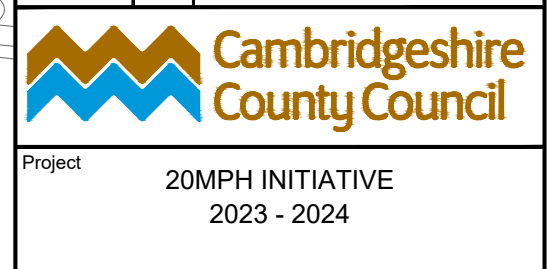


Title	BURWELL - OPTION 1 CONSULTATION PLANS SHEET 7
-------	---

Scale A3@1:1250	Drawn JTM	Checked JL	Date 13.06.2024
--------------------	--------------	---------------	--------------------

Based upon Ordnance Survey material with the permission of the controller of His Majesty's Stationery Office. Unauthorised reproduction infringes copyright and may lead to prosecution.
© Crown Copyright and database rights (2023) Ordnance Survey **100023205**

Drawing number	Rev
30CPX31247-17/1200/007	E

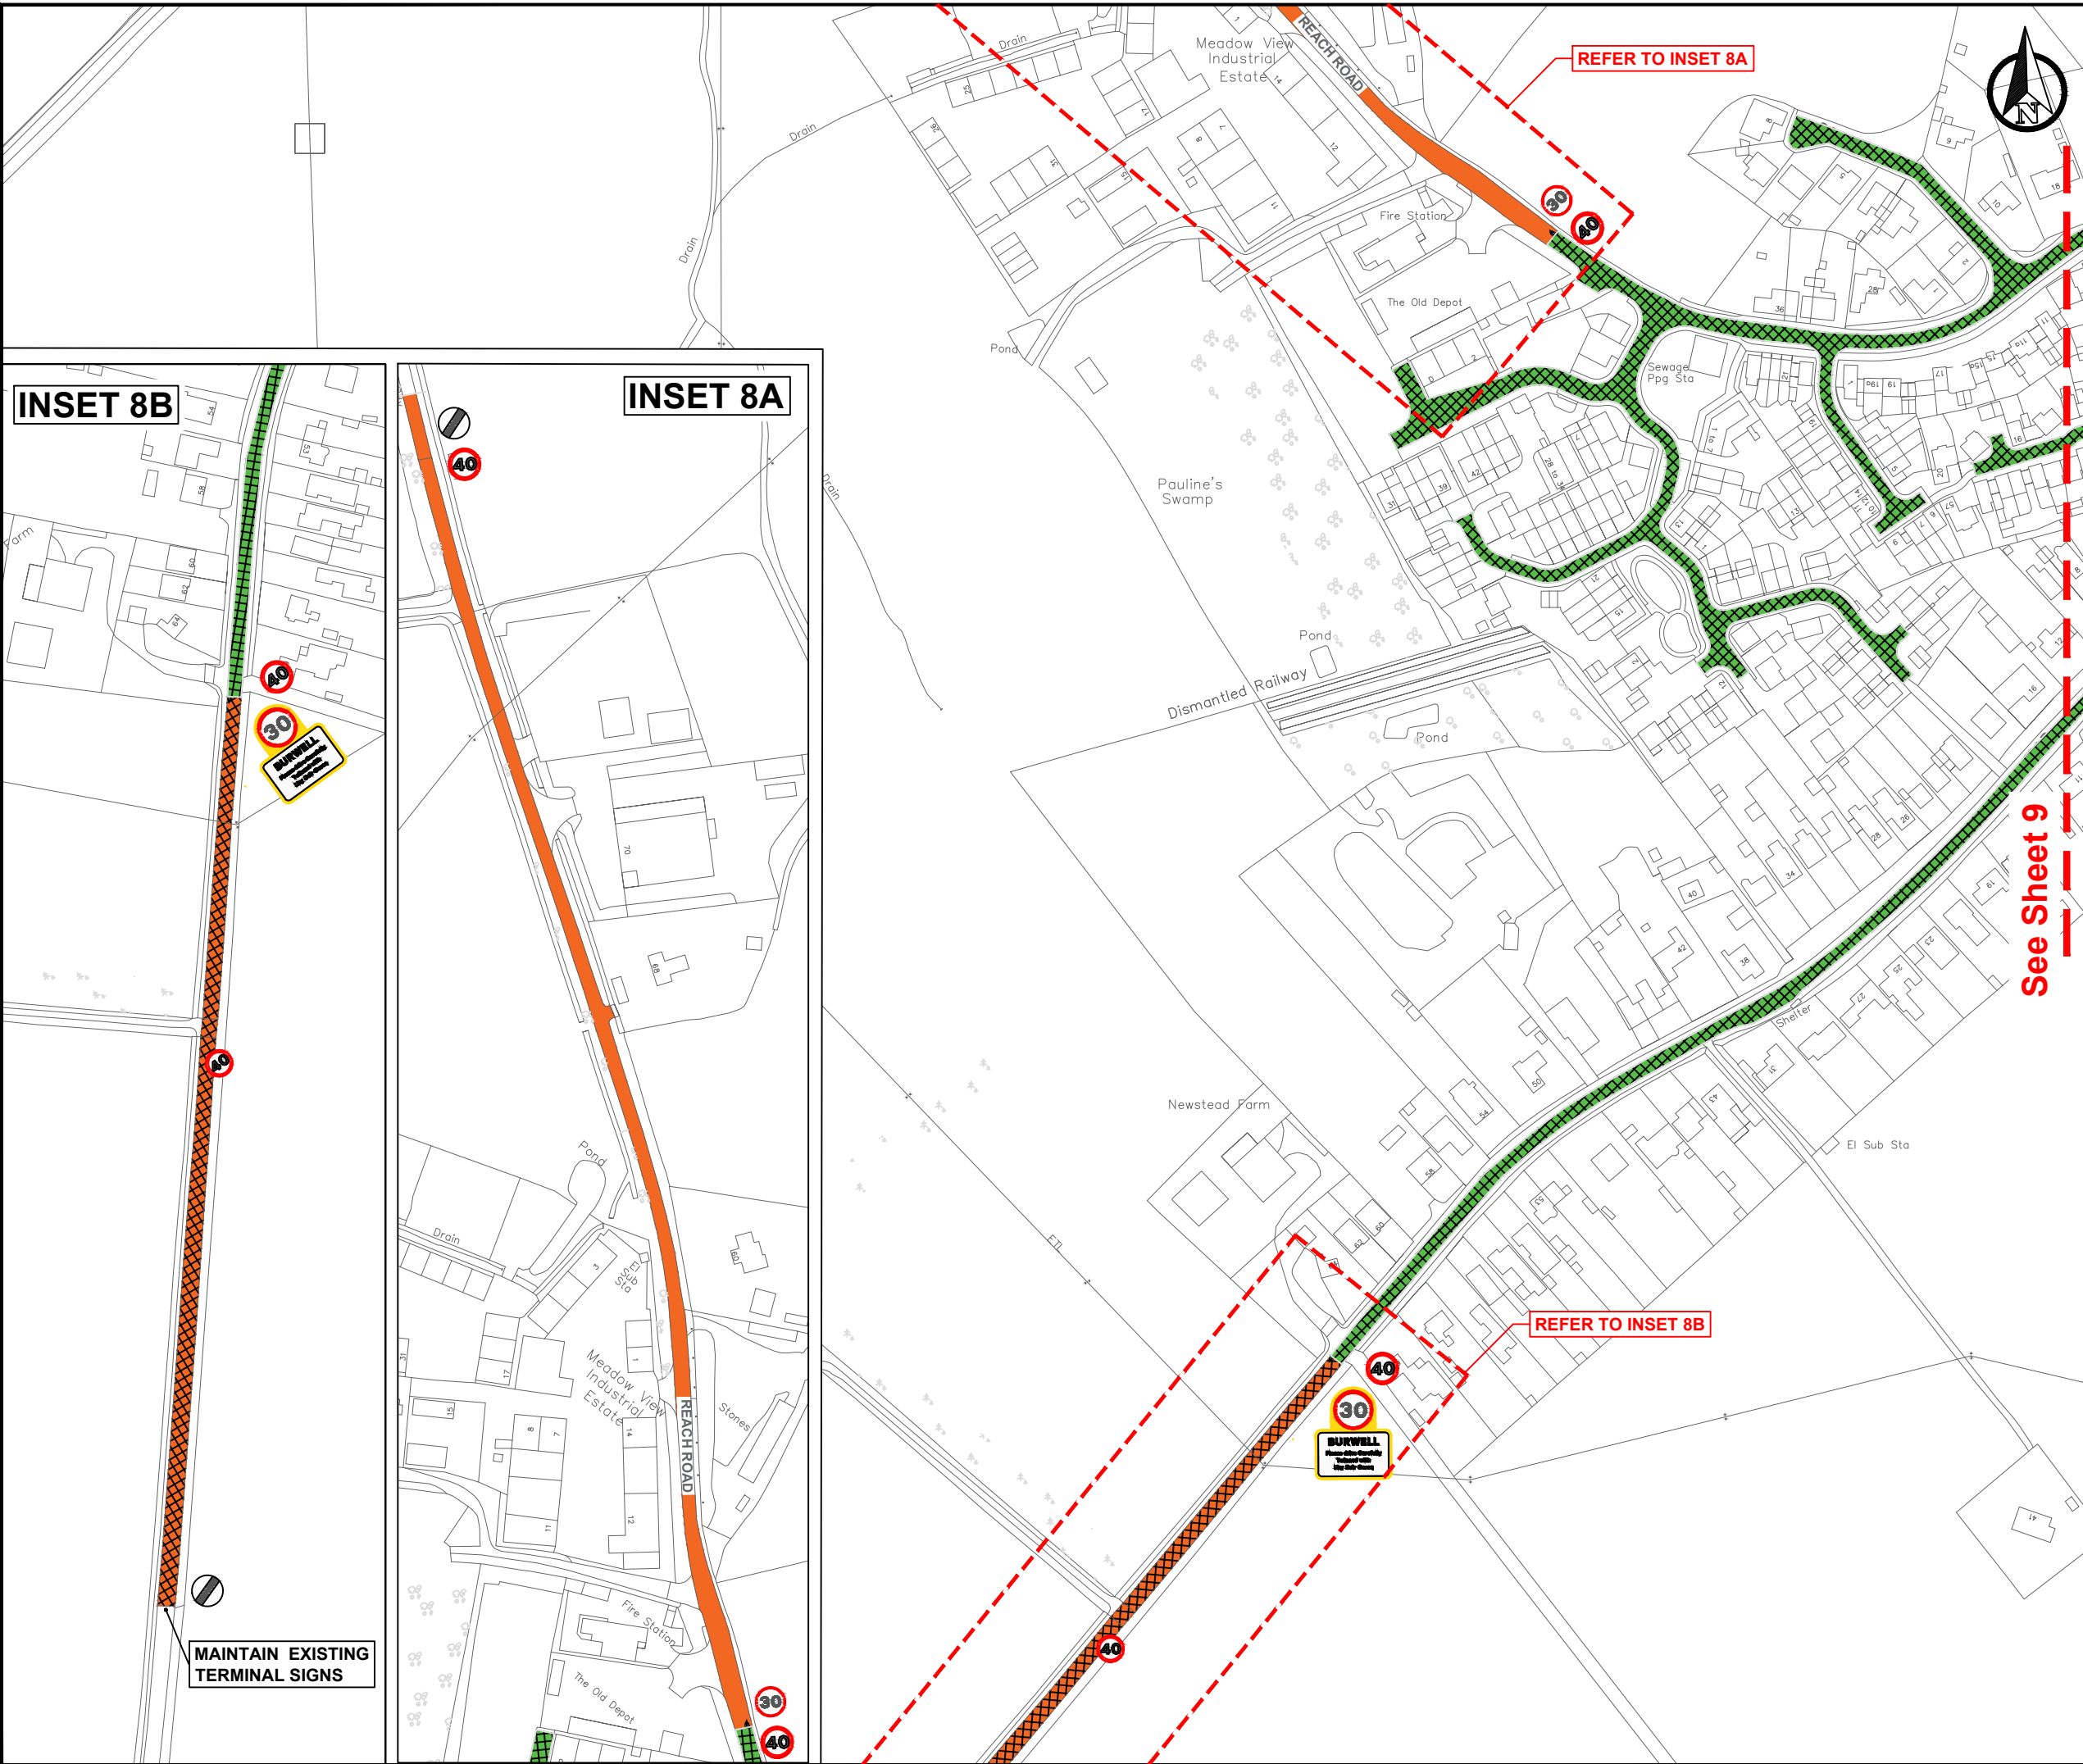

NOTES:

- THIS DRAWING IS FOR THE PURPOSE OF CONSULTATION ONLY, AND MUST NOT BE USED TO INFORM FINAL CONSTRUCTION/IMPLEMENTATION OF THE PROPOSALS.
- THIS DRAWING IS TO BE READ IN CONJUNCTION WITH THE PROJECT PRE-CONSTRUCTION INFORMATION, ALL OTHER RELEVANT DOCUMENTS AND DESIGN DRAWINGS LISTED BELOW:
 - 30CPX31247-17/000/001
 - 30CPX31247-17/1200/001
 - 30CPX31247-17/1200/003
 - 30CPX31247-17/1200/004
 - 30CPX31247-17/1200/005
 - 30CPX31247-17/1200/006
 - 30CPX31247-17/1200/007
 - 30CPX31247-17/1200/008
 - 30CPX31247-17/1200/009
- ALL TRAFFIC SIGNS ARE TO CONFORM TO 'THE TRAFFIC SIGNS REGULATIONS & GENERAL DIRECTIONS 2016' (TSRGD) & ANY SUBSEQUENT AMENDMENTS.
- ANY ISSUES OR DISCREPANCIES TO BE RAISED WITH THE CAMBRIDGESHIRE COUNTY COUNCIL PROJECT MANAGER AS SOON AS THEY OCCUR OR ARE IDENTIFIED.
- FOR ADDITIONAL SIGNAGE DETAILS SEE SIGN SCHEDULE - BURWELL 20MPH INITIATIVE.

KEY:

- PROPOSED 20MPH LIMIT
- PROPOSED 40MPH BUFFER ZONE
- EXISTING 40MPH BUFFER ZONE
- EXISTING 30MPH LIMIT

OPTION 1

Date	Rev	Description
09.11.23	A	DRAFT ISSUE
15.01.24	B	CONSULTATION DRAFT
14.04.24	C	CONSULTATION - OPTION 1
10.05.24	D	CONSULTATION - REVISED OPTION 1
13.06.24	E	CONSULTATION - FINAL OPTION 1

CONSULTATION


Project20MPH INITIATIVE
2023 - 2024

TitleBURWELL - OPTION 1
CONSULTATION PLANS
SHEET 8

Scale	Drawn	Checked	Date
A3@1:1250	JTM	JL	13.06.2024

Based upon Ordnance Survey material with the permission of the controller of His Majesty's Stationery Office. Unauthorised reproduction infringes copyright and may lead to prosecution.
© Crown Copyright and database rights (2023) Ordnance Survey 100023205

Drawing number	Rev
30CPX31247-17/1200/008	E

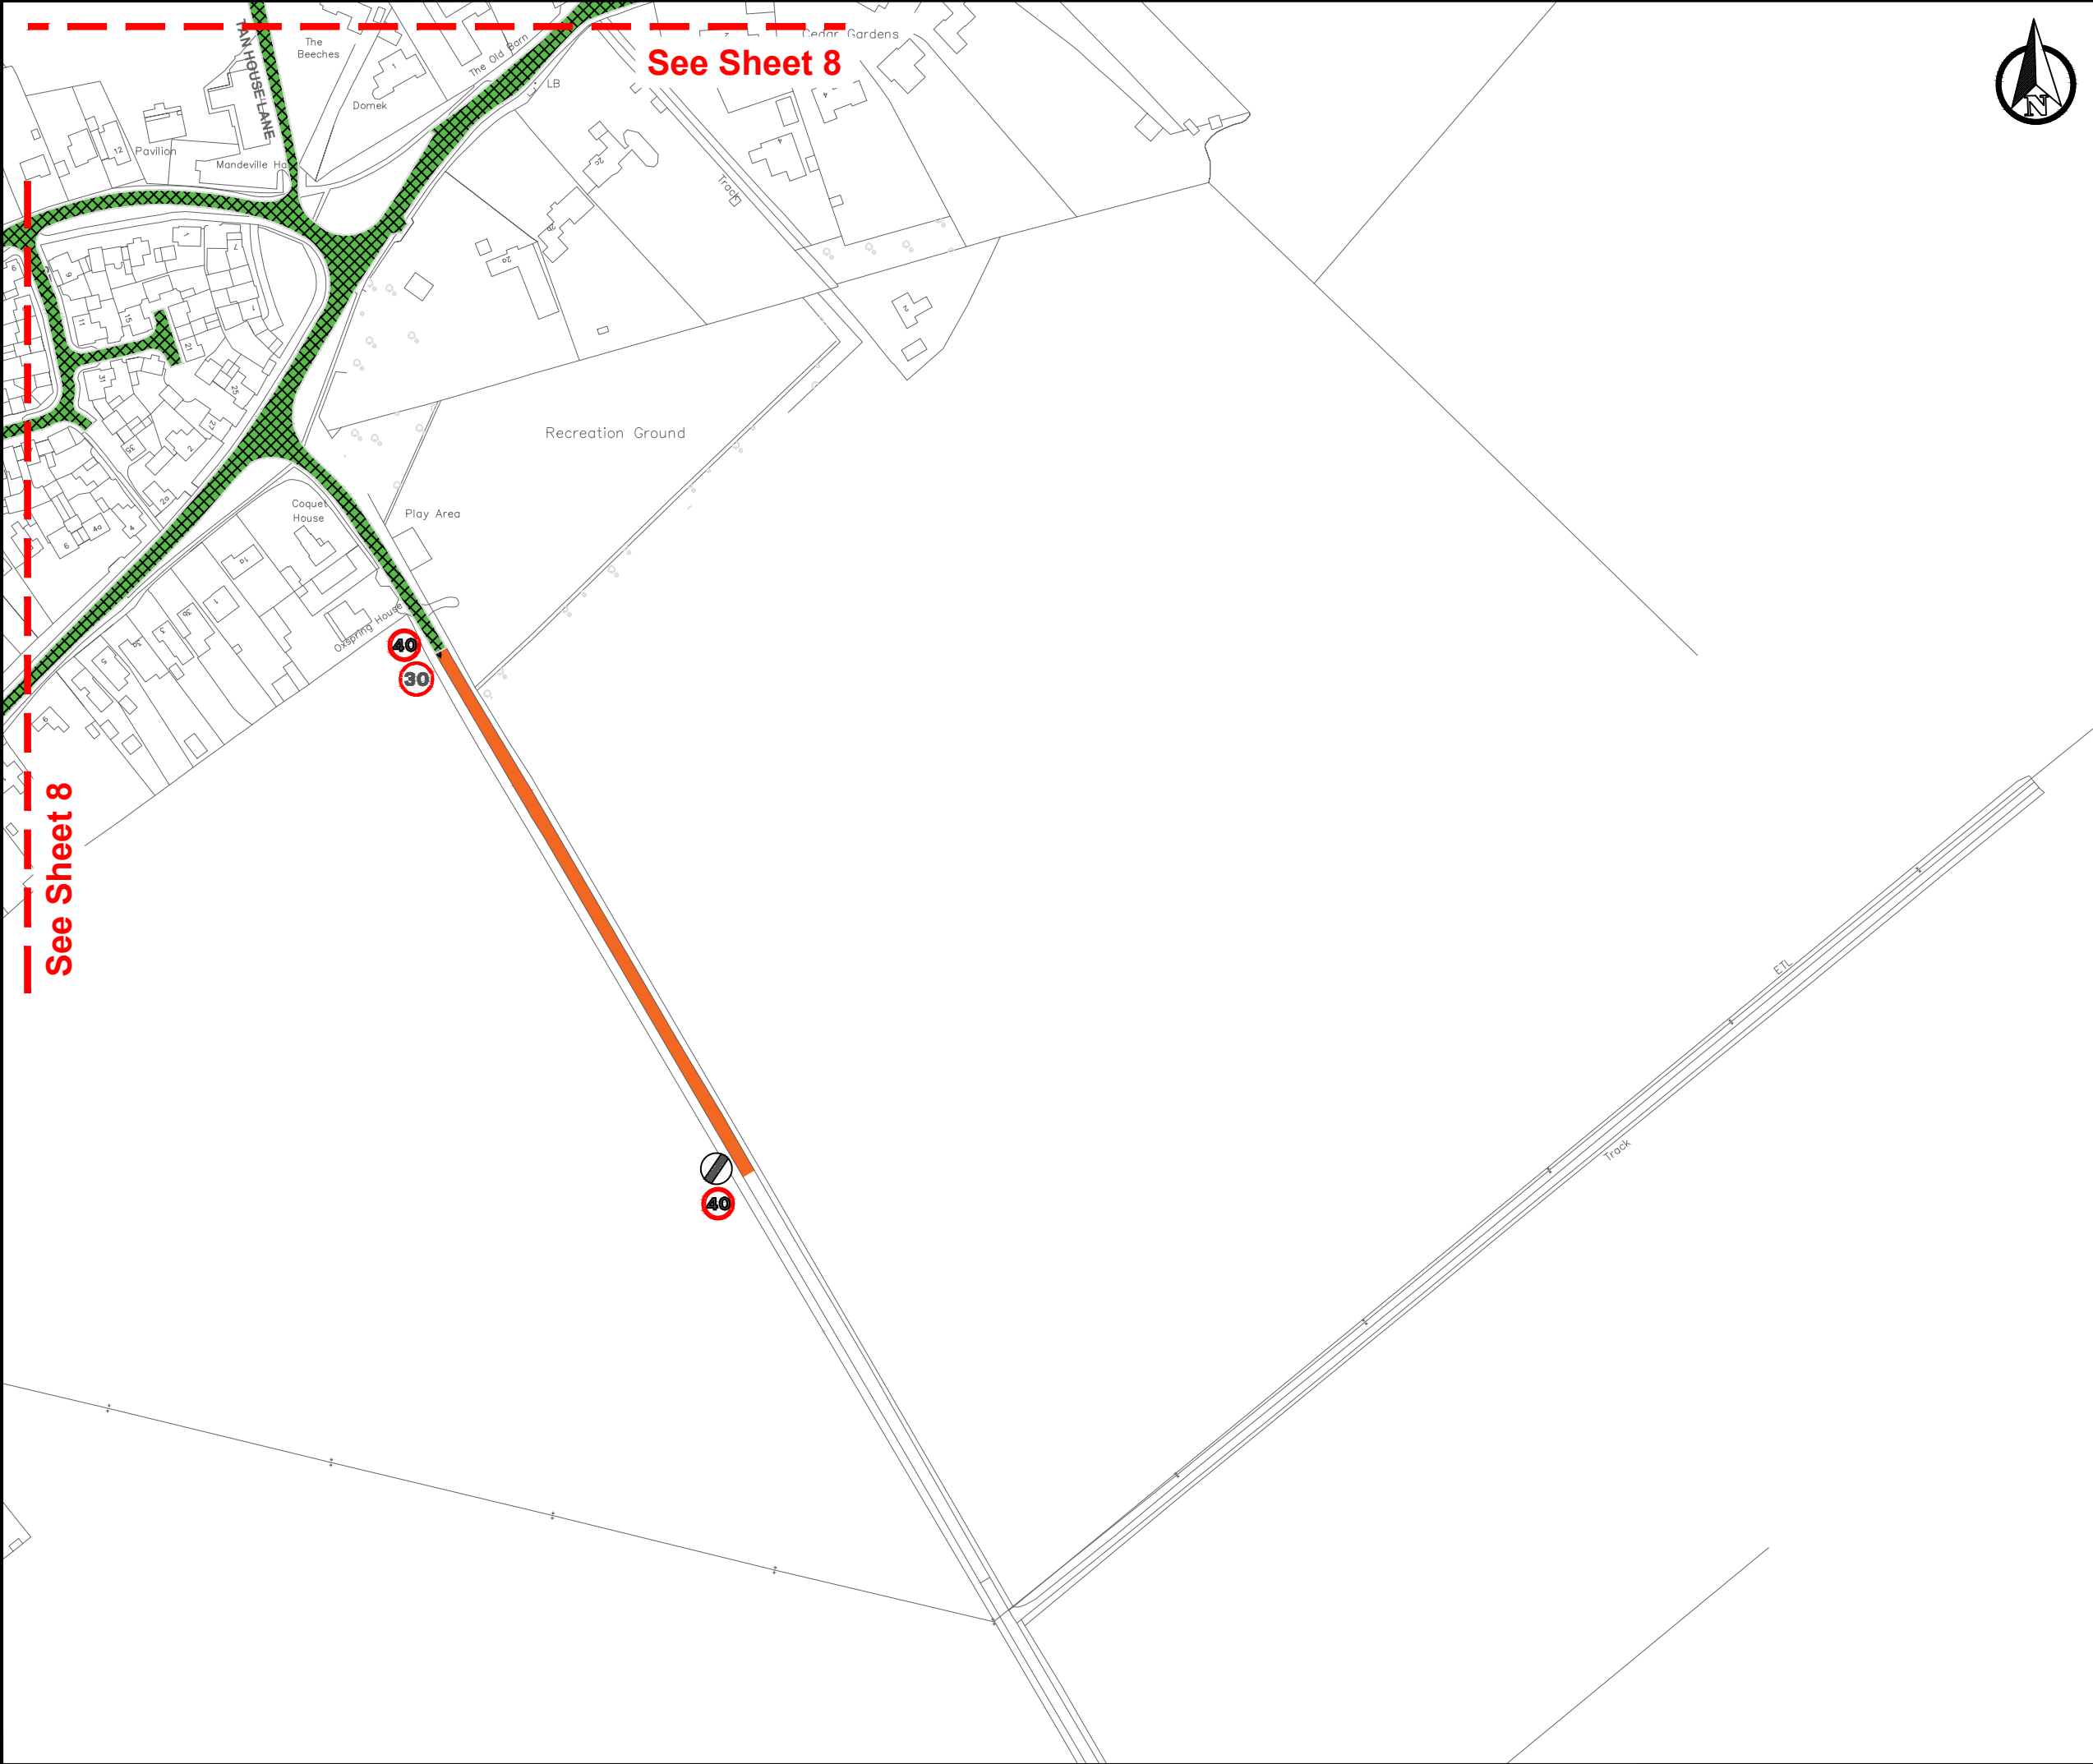

- NOTES:**
1. THIS DRAWING IS FOR THE PURPOSE OF CONSULTATION ONLY, AND MUST NOT BE USED TO INFORM FINAL CONSTRUCTION/IMPLEMENTATION OF THE PROPOSALS.
 2. THIS DRAWING IS TO BE READ IN CONJUNCTION WITH THE PROJECT PRE-CONSTRUCTION INFORMATION, ALL OTHER RELEVANT DOCUMENTS AND DESIGN DRAWINGS LISTED BELOW:
 - 30CPX31247-17/000/001
 - 30CPX31247-17/1200/001
 - 30CPX31247-17/1200/003
 - 30CPX31247-17/1200/004
 - 30CPX31247-17/1200/005
 - 30CPX31247-17/1200/006
 - 30CPX31247-17/1200/007
 - 30CPX31247-17/1200/008
 - 30CPX31247-17/1200/009
 3. ALL TRAFFIC SIGNS ARE TO CONFORM TO 'THE TRAFFIC SIGNS REGULATIONS & GENERAL DIRECTIONS 2016' (TSRGD) & ANY SUBSEQUENT AMENDMENTS.
 4. ANY ISSUES OR DISCREPANCIES TO BE RAISED WITH THE CAMBRIDGESHIRE COUNTY COUNCIL PROJECT MANAGER AS SOON AS THEY OCCUR OR ARE IDENTIFIED.
 5. FOR ADDITIONAL SIGNAGE DETAILS SEE *SIGN SCHEDULE - BURWELL 20MPH INITIATIVE*.

- KEY:**
- PROPOSED 20MPH LIMIT
 - PROPOSED 40MPH BUFFER ZONE
 - EXISTING 30MPH LIMIT

OPTION 1

Date	Rev	Description
09.11.23	A	DRAFT ISSUE
15.01.24	B	CONSULTATION DRAFT
14.04.24	C	CONSULTATION - OPTION 1
10.05.24	D	CONSULTATION - REVISED OPTION 1
13.06.24	E	CONSULTATION - FINAL OPTION 1

CONSULTATION



Project
20MPH INITIATIVE
2023 - 2024

Title
BURWELL - OPTION 1
CONSULTATION PLANS
SHEET 9

Scale	Drawn	Checked	Date
A3@1:1250	JTM	JL	13.06.2024

Based upon Ordnance Survey material with the permission of the controller of His Majesty's Stationery Office. Unauthorised reproduction infringes copyright and may lead to prosecution.
© Crown Copyright and database rights (2023) Ordnance Survey 100023205

Drawing number	Rev
30CPX31247-17/1200/009	E