



NOTES:

1. THESE PLANS HAVE BEEN PREPARED AS CONSULTATION MATERIAL ONLY - FOR BURWELL PARISH COUNCIL AND CAMBRIDGESHIRE COUNTY COUNCILS USE ONLY.
2. ADDITIONAL DETAILED INFORMATION OF THE CONSTRUCTION PLANS CAN BE SEEN IN ACCOMPANYING DRAWINGS. THIS DRAWING IS TO BE READ IN CONJUNCTION WITH THE PROJECT PRE-CONSTRUCTION INFORMATION, ALL OTHER RELEVANT DOCUMENTS AND DESIGN DRAWINGS LISTED UNDER **REGISTER**.
3. ALL TRAFFIC SIGNS ARE TO CONFORM TO 'THE TRAFFIC SIGNS REGULATIONS & GENERAL DIRECTIONS 2016' (TSRGD) & ANY SUBSEQUENT AMENDMENTS..
4. ANY ISSUES OR DISCREPANCIES TO BE RAISED WITH THE CAMBRIDGESHIRE COUNTY COUNCIL PROJECT MANAGER AS SOON AS THEY OCCUR OR ARE IDENTIFIED.

KEY:

EXISTING/PROPOSED 20MPH LIMIT

EXISTING/PROPOSED 30MPH LIMIT

EXISTING/PROPOSED 40MPH BUFFER ZONE

OPTION 2

Date	Rev	Description
02.08.24	A	CONSULTATION PLANS - SCHEME EXTENTS

CONSULTATION



Cambridgeshire
County Council


Project	20MPH INITIATIVE 2023 - 2024		
---------	---------------------------------	--	--

Title BURWELL - CONSULTATION PLANS GENERAL OVERVIEW SCHEME EXTENTS			
---	--	--	--

Scale NTS @ A3	Drawn JTM	Checked JL	Date 02.08.2024
-------------------	--------------	---------------	--------------------

Based upon Ordnance Survey material with the permission of the controller of His Majesty's Stationery Office. Unauthorised reproduction infringes copyright and may lead to prosecution.
© Crown Copyright and database rights (2023) Ordnance Survey 100023205

Drawing number 30CPX31247-17/000/01	Rev A
--	----------

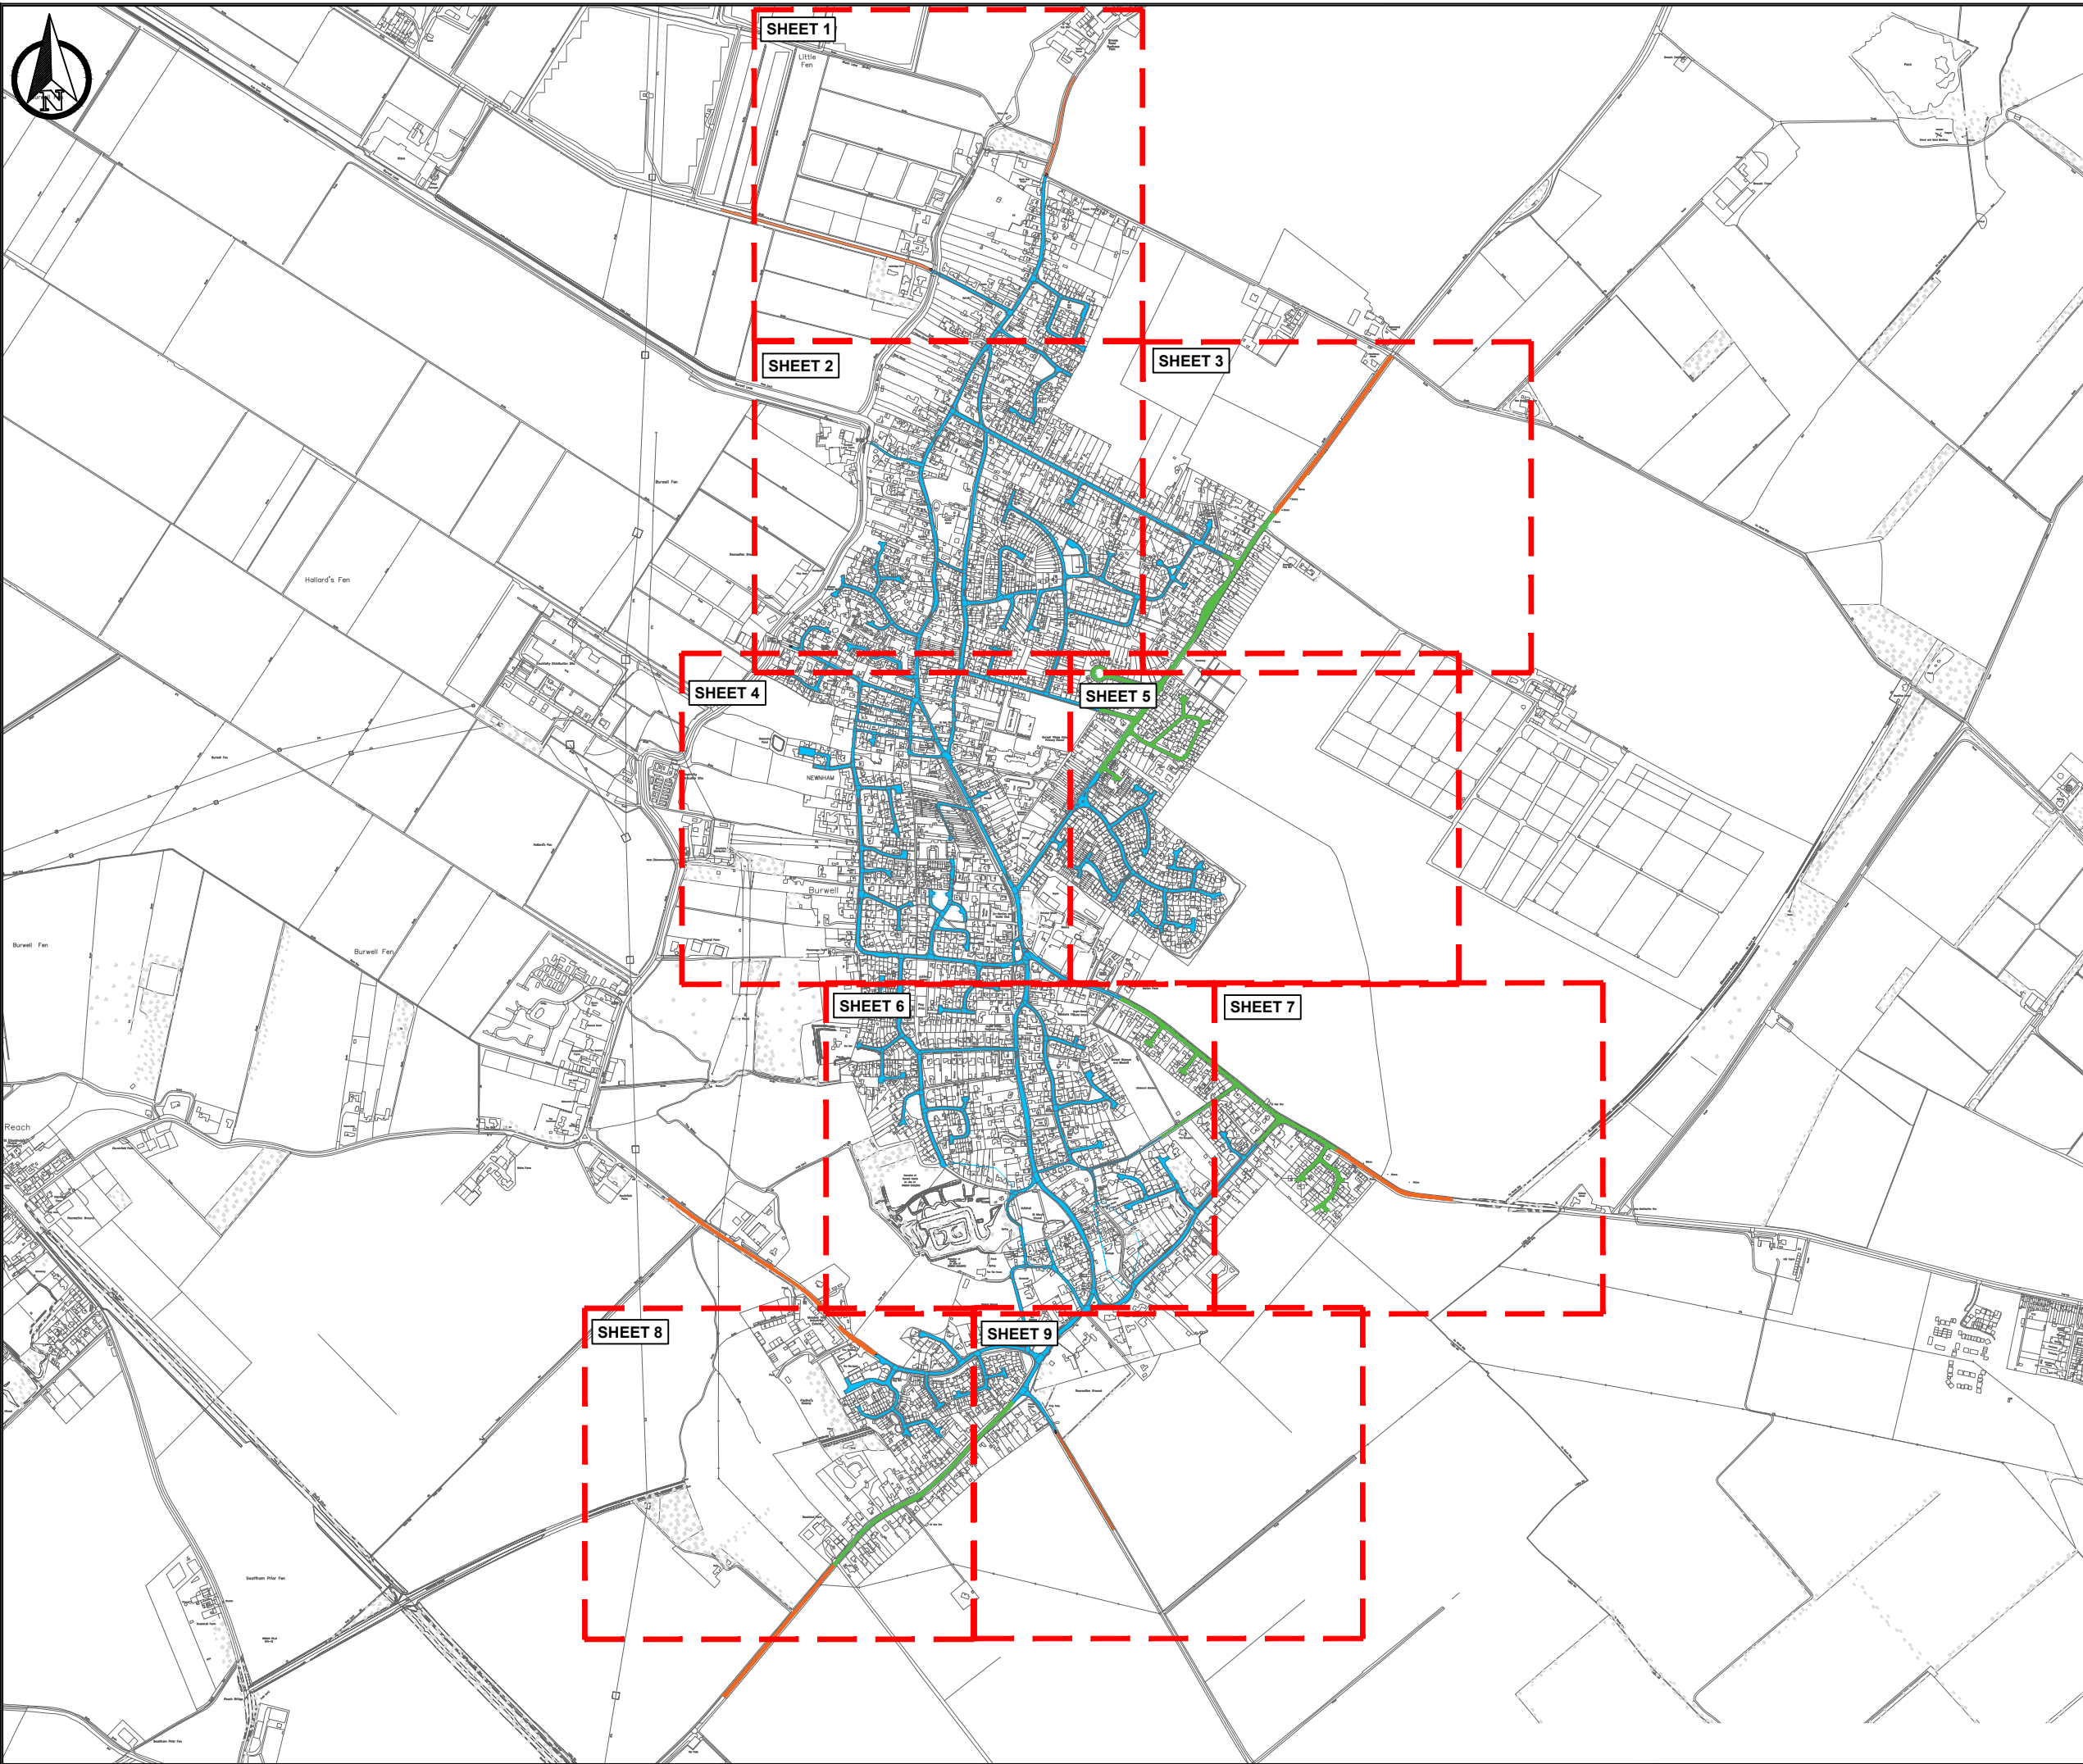

NOTES:

1. THESE PLANS HAVE BEEN PREPARED AS CONSULTATION MATERIAL ONLY - FOR BURWELL PARISH COUNCIL AND CAMBRIDGESHIRE COUNTY COUNCILS USE ONLY.
2. ADDITIONAL DETAILED INFORMATION OF THE CONSTRUCTION PLANS CAN BE SEEN IN ACCOMPANYING DRAWINGS. THIS DRAWING IS TO BE READ IN CONJUNCTION WITH THE PROJECT PRE-CONSTRUCTION INFORMATION, ALL OTHER RELEVANT DOCUMENTS AND DESIGN DRAWINGS LISTED UNDER **REGISTER**.
3. ALL TRAFFIC SIGNS ARE TO CONFORM TO 'THE TRAFFIC SIGNS REGULATIONS & GENERAL DIRECTIONS 2016' (TSRGD) & ANY SUBSEQUENT AMENDMENTS..
4. ANY ISSUES OR DISCREPANCIES TO BE RAISED WITH THE CAMBRIDGESHIRE COUNTY COUNCIL PROJECT MANAGER AS SOON AS THEY OCCUR OR ARE IDENTIFIED.

KEY:

EXISTING/PROPOSED 20MPH LIMIT

EXISTING/PROPOSED 30MPH LIMIT

EXISTING/PROPOSED 40MPH BUFFER ZONE

OPTION 2

Date	Rev	Description
09.11.23	A	DRAFT ISSUE
15.01.24	B	CONSULTATION DRAFT
14.04.24	C	CONSULTATION - OPTION 2
10.05.24	D	CONSULTATION - REVISED OPTION 2
13.06.24	E	CONSULTATION - FINAL OPTION 2
02.08.24	F	CONSULTATION - REVISED FINAL OPTION 2

CONSULTATION

**Cambridgeshire
County Council**

Project

20MPH INITIATIVE
2023 - 2024

Title

BURWELL
CONSULTATION PLANS
GENERAL OVERVIEW

Scale	Drawn	Checked	Date
NTS @ A3	JTM	JL	02.08.2024


Based upon Ordnance Survey material with the permission of the controller of His Majesty's Stationery Office. Unauthorised reproduction infringes copyright and may lead to prosecution.
© Crown Copyright and database rights (2023) Ordnance Survey 100023205

Drawing number

30CPX31247-17/000/01

Rev

F

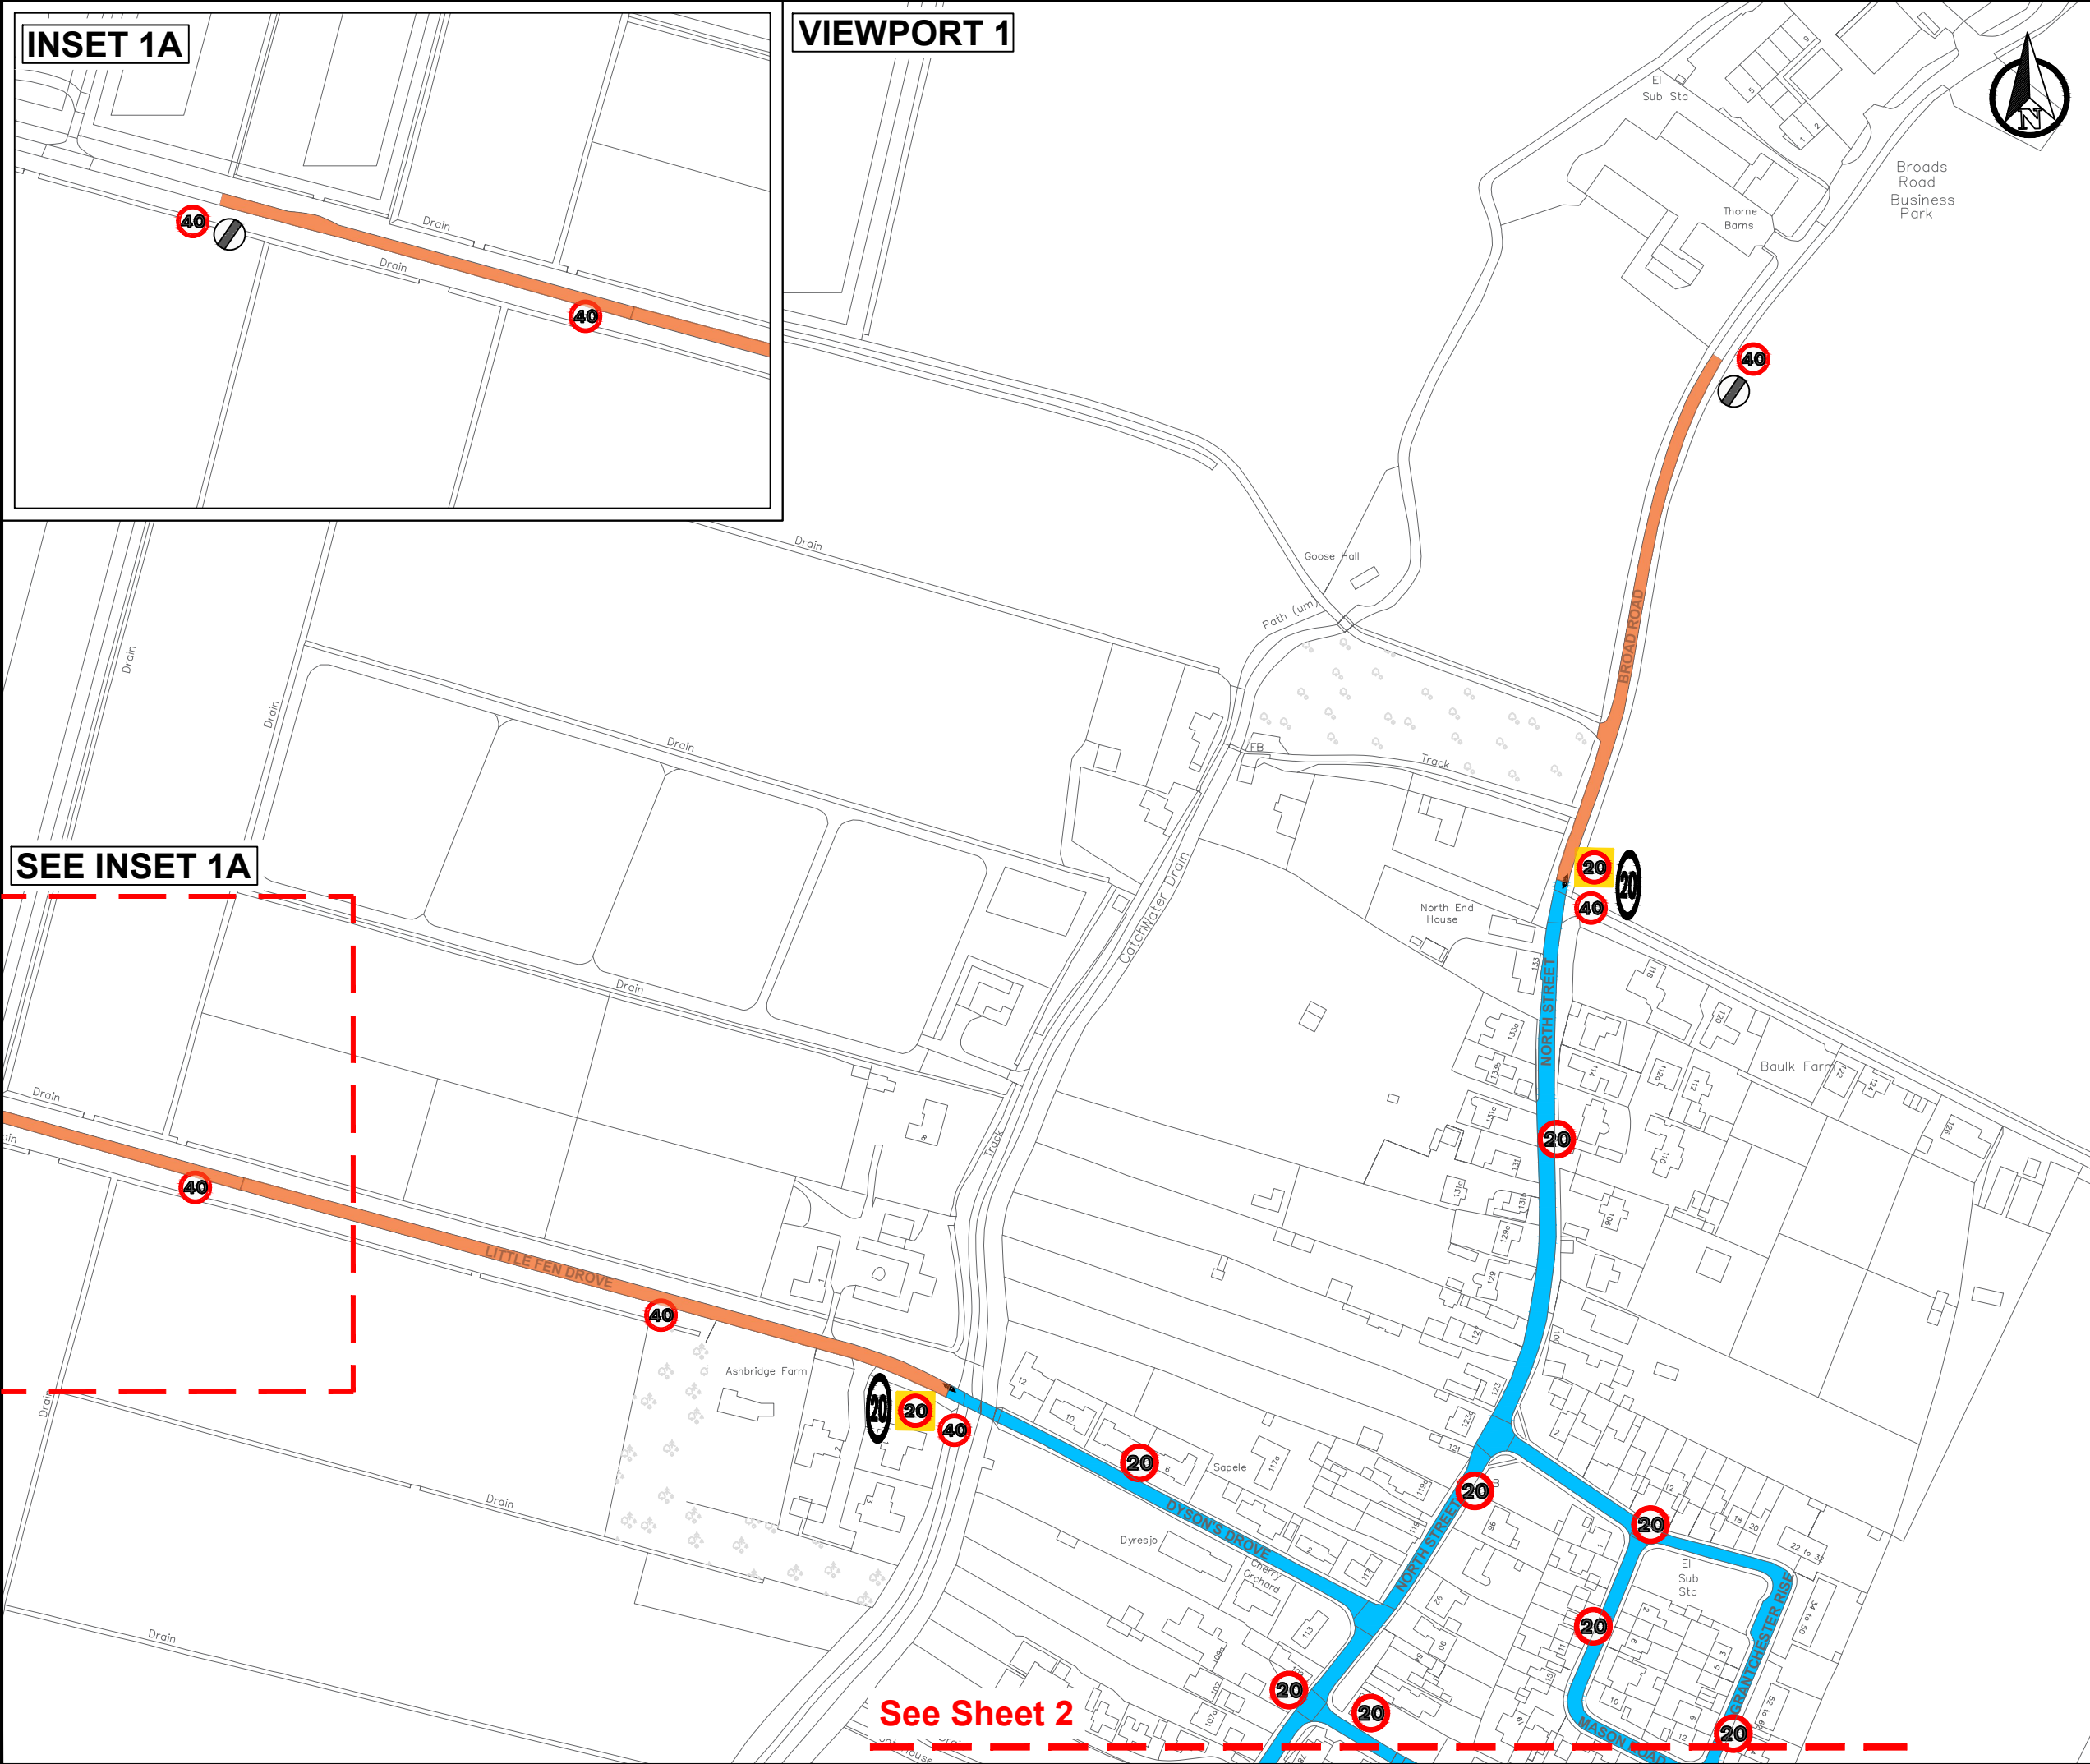

NOTES:

- THIS DRAWING IS FOR THE PURPOSE OF CONSULTATION ONLY, AND MUST NOT BE USED TO INFORM FINAL CONSTRUCTION/IMPLEMENTATION OF THE PROPOSALS.
- EXACT SIGNAGE AND SPEED LIMIT EXTENTS MAY VARY UPON INSTRUCTION OF THE FAVOURED OPTION, WHERE COMPLETE DETAILED DESIGN WILL COMMENCE.
- THIS DRAWING IS TO BE READ IN CONJUNCTION WITH THE PROJECT PRE-CONSTRUCTION INFORMATION, ALL OTHER RELEVANT DOCUMENTS AND DESIGN DRAWINGS LISTED BELOW:
 - 30CPX31247-17/000/001
 - 30CPX31247-17/1200/001
 - 30CPX31247-17/1200/003
 - 30CPX31247-17/1200/004
 - 30CPX31247-17/1200/005
 - 30CPX31247-17/1200/006
 - 30CPX31247-17/1200/007
 - 30CPX31247-17/1200/008
 - 30CPX31247-17/1200/009
- ALL TRAFFIC SIGNS ARE TO CONFORM TO 'THE TRAFFIC SIGNS REGULATIONS & GENERAL DIRECTIONS 2016' (TSRGD) & ANY SUBSEQUENT AMENDMENTS.
- ANY ISSUES OR DISCREPANCIES TO BE RAISED WITH THE CAMBRIDGESHIRE COUNTY COUNCIL PROJECT MANAGER AS SOON AS THEY OCCUR OR ARE IDENTIFIED.
- FOR ADDITIONAL SIGNAGE DETAILS SEE *SIGN SCHEDULE - BURWELL 20MPH INITIATIVE*.

OPTION 2

KEY:

PROPOSED 20MPH LIMIT

PROPOSED 40MPH BUFFER ZONE

Date	Rev	Description
09.11.23	A	DRAFT ISSUE
15.01.24	B	CONSULTATION DRAFT
14.04.24	C	CONSULTATION - OPTION 2
10.05.24	D	CONSULTATION - REVISED OPTION 2
13.06.24	E	CONSULTATION - FINAL OPTION 2

CONSULTATION

Project

20MPH INITIATIVE
2023 - 2024


Title

BURWELL
CONSULTATION PLANS
SHEET 1

Scale	Drawn	Checked	Date
A3@1:1250	JTM	JL	13.06.2024

Based upon Ordnance Survey material with the permission of the controller of His Majesty's Stationery Office. Unauthorised reproduction infringes copyright and may lead to prosecution.
© Crown Copyright and database rights (2023) Ordnance Survey 100023205

Drawing number	Rev
30CPX31247-17/1200/001	E

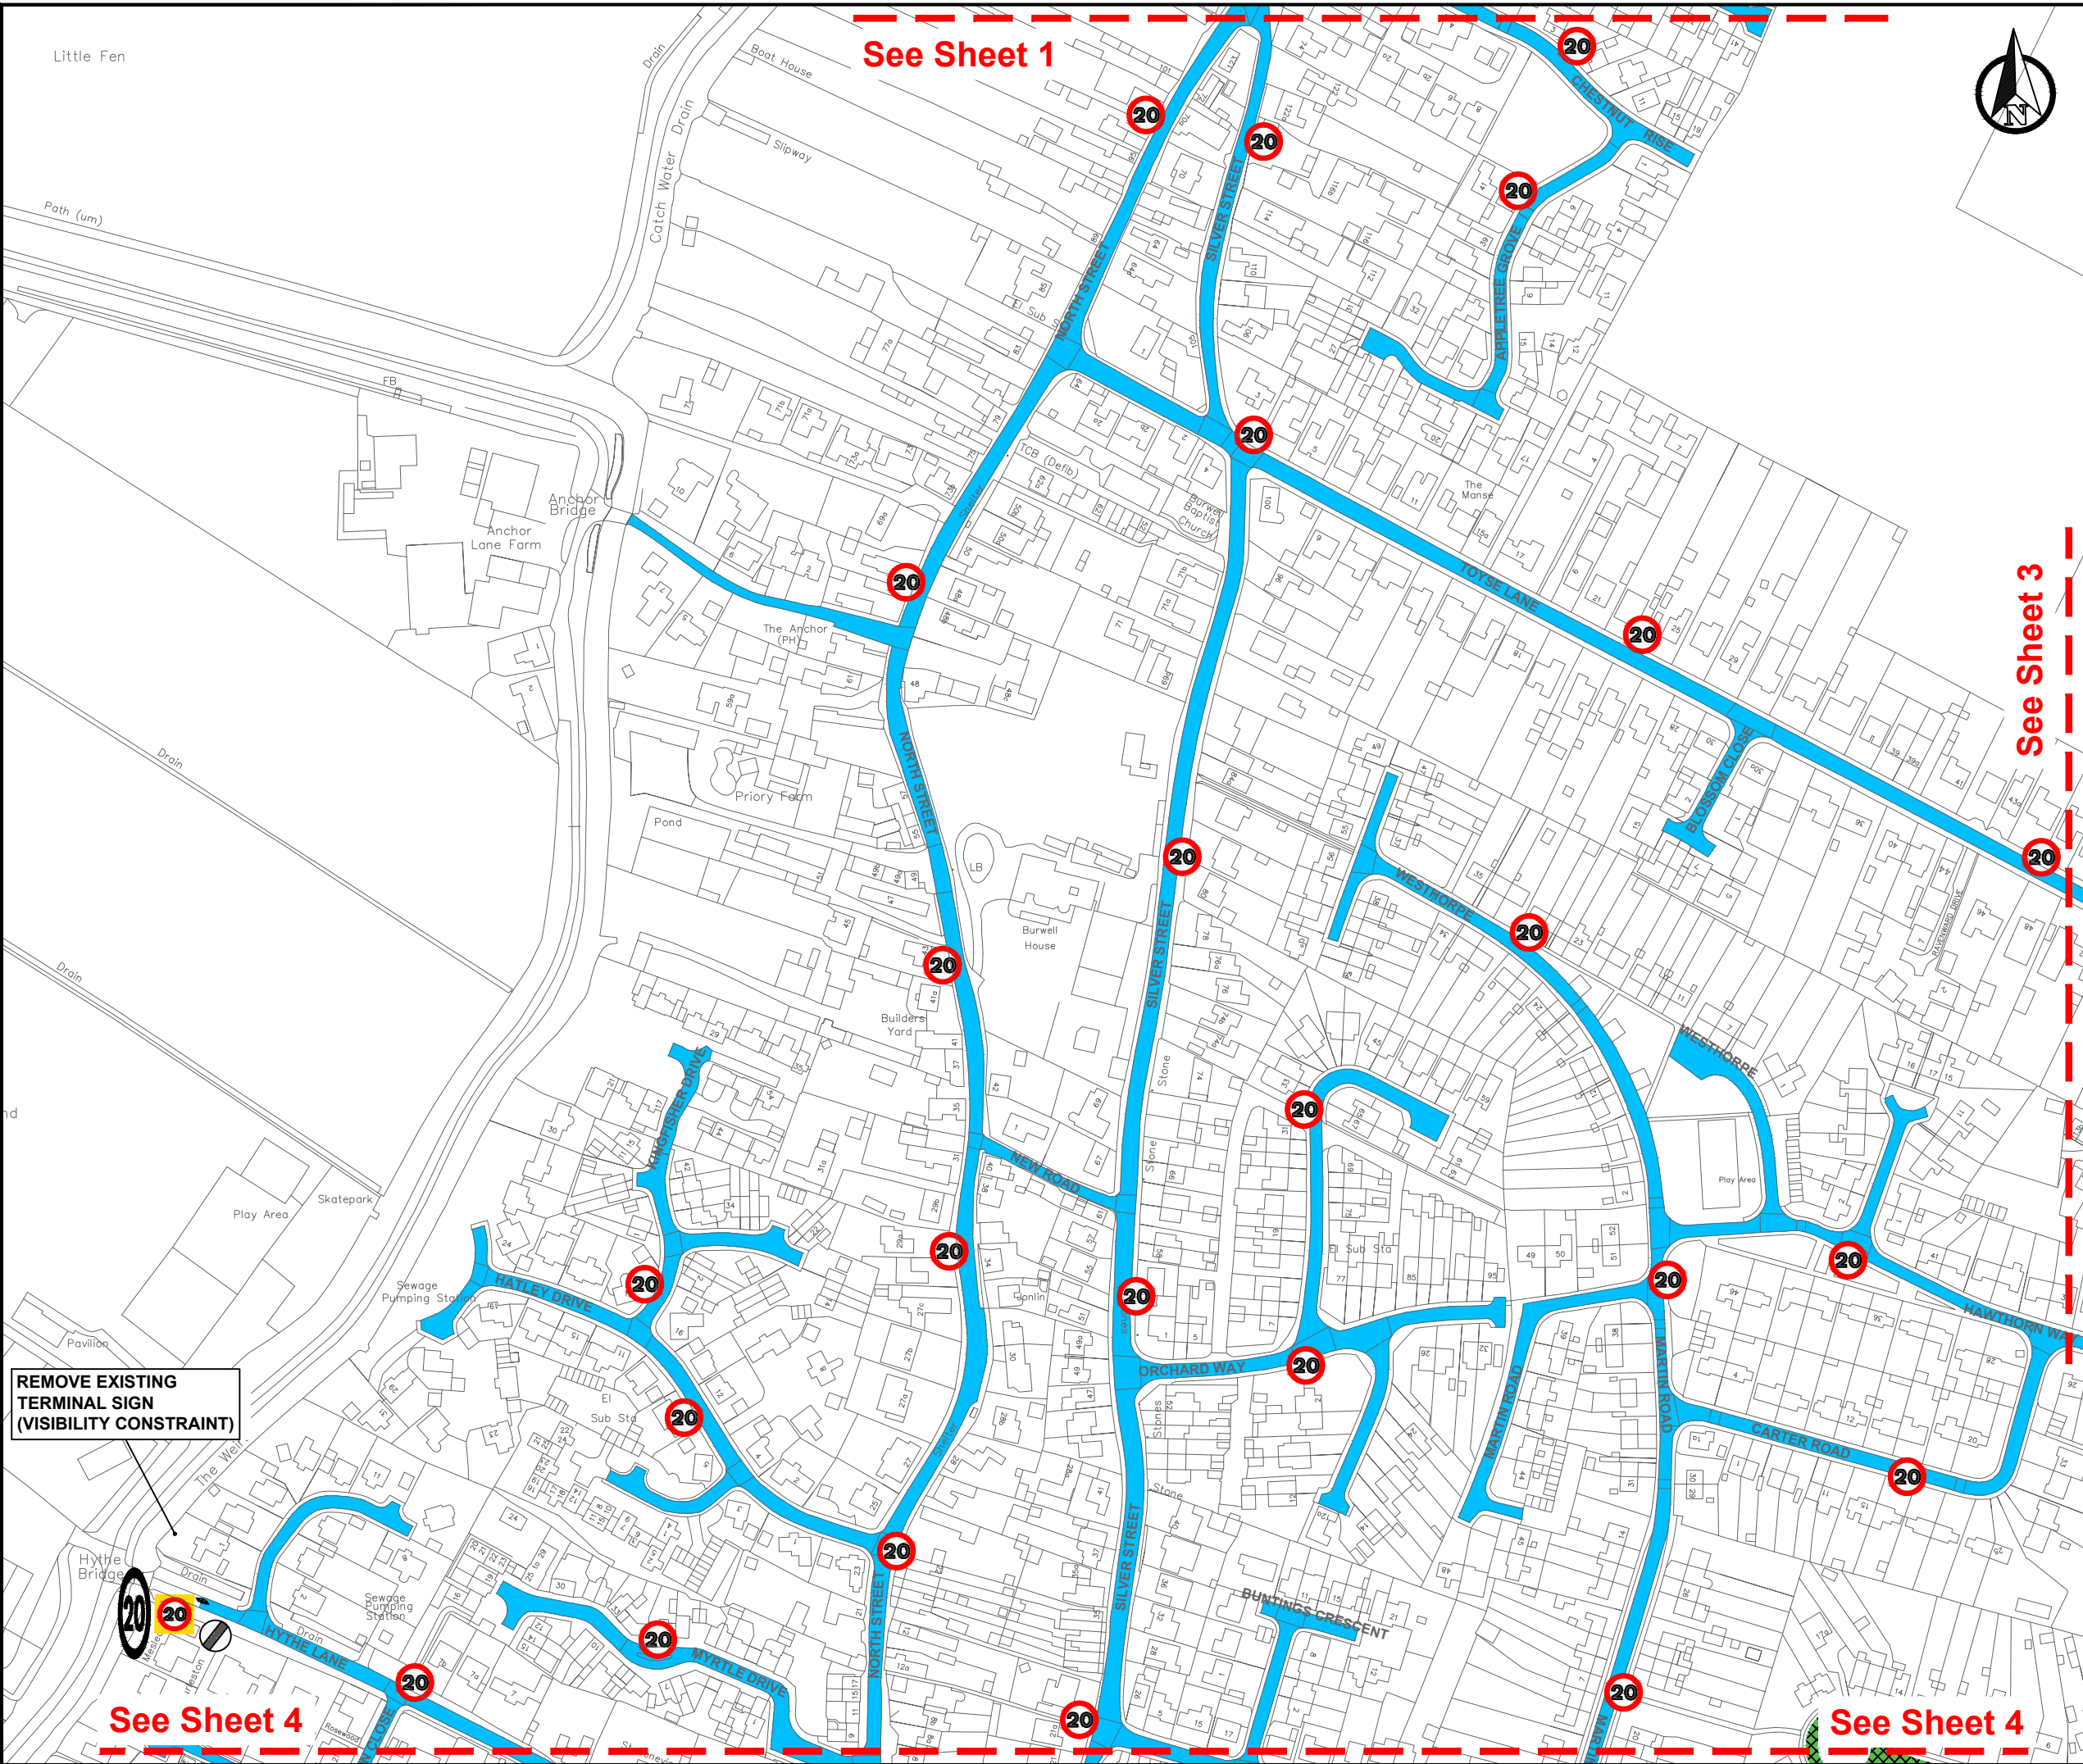

NOTES:

- THIS DRAWING IS FOR THE PURPOSE OF CONSULTATION ONLY, AND MUST NOT BE USED TO INFORM FINAL CONSTRUCTION/IMPLEMENTATION OF THE PROPOSALS.
- EXACT SIGNAGE AND SPEED LIMIT EXTENTS MAY VARY UPON INSTRUCTION OF THE FAVOURED OPTION, WHERE COMPLETE DETAILED DESIGN WILL COMMENCE.
- THIS DRAWING IS TO BE READ IN CONJUNCTION WITH THE PROJECT PRE-CONSTRUCTION INFORMATION, ALL OTHER RELEVANT DOCUMENTS AND DESIGN DRAWINGS LISTED BELOW:
 - 30CPX31247-17/000/001
 - 30CPX31247-17/1200/001
 - 30CPX31247-17/1200/003
 - 30CPX31247-17/1200/004
 - 30CPX31247-17/1200/005
 - 30CPX31247-17/1200/006
 - 30CPX31247-17/1200/007
 - 30CPX31247-17/1200/008
 - 30CPX31247-17/1200/009
- ALL TRAFFIC SIGNS ARE TO CONFORM TO 'THE TRAFFIC SIGNS REGULATIONS & GENERAL DIRECTIONS 2016' (TSRGD) & ANY SUBSEQUENT AMENDMENTS.
- ANY ISSUES OR DISCREPANCIES TO BE RAISED WITH THE CAMBRIDGESHIRE COUNTY COUNCIL PROJECT MANAGER AS SOON AS THEY OCCUR OR ARE IDENTIFIED.
- FOR ADDITIONAL SIGNAGE DETAILS SEE *SIGN SCHEDULE - BURWELL 20MPH INITIATIVE*.

OPTION 2

KEY:

PROPOSED 20MPH LIMIT

PROPOSED 40MPH BUFFER ZONE

Date	Rev	Description
09.11.23	A	DRAFT ISSUE
15.01.24	B	CONSULTATION DRAFT
14.04.24	C	CONSULTATION - OPTION 2
10.05.24	D	CONSULTATION - REVISED OPTION 2
13.06.24	E	CONSULTATION - FINAL OPTION 2

CONSULTATION

Cambridgeshire County Council


Project
20MPH INITIATIVE
2023 - 2024

Title
BURWELL
CONSULTATION PLANS
SHEET 2

Scale A3@1:1250	Drawn JTM	Checked JL	Date 13.06.2024
---------------------------	---------------------	----------------------	---------------------------

Based upon Ordnance Survey material with the permission of the controller of His Majesty's Stationery Office. Unauthorised reproduction infringes copyright and may lead to prosecution.
© Crown Copyright and database rights (2023) Ordnance Survey 100023205

Drawing number 30CPX31247-17/1200/002	Rev E
---	-----------------

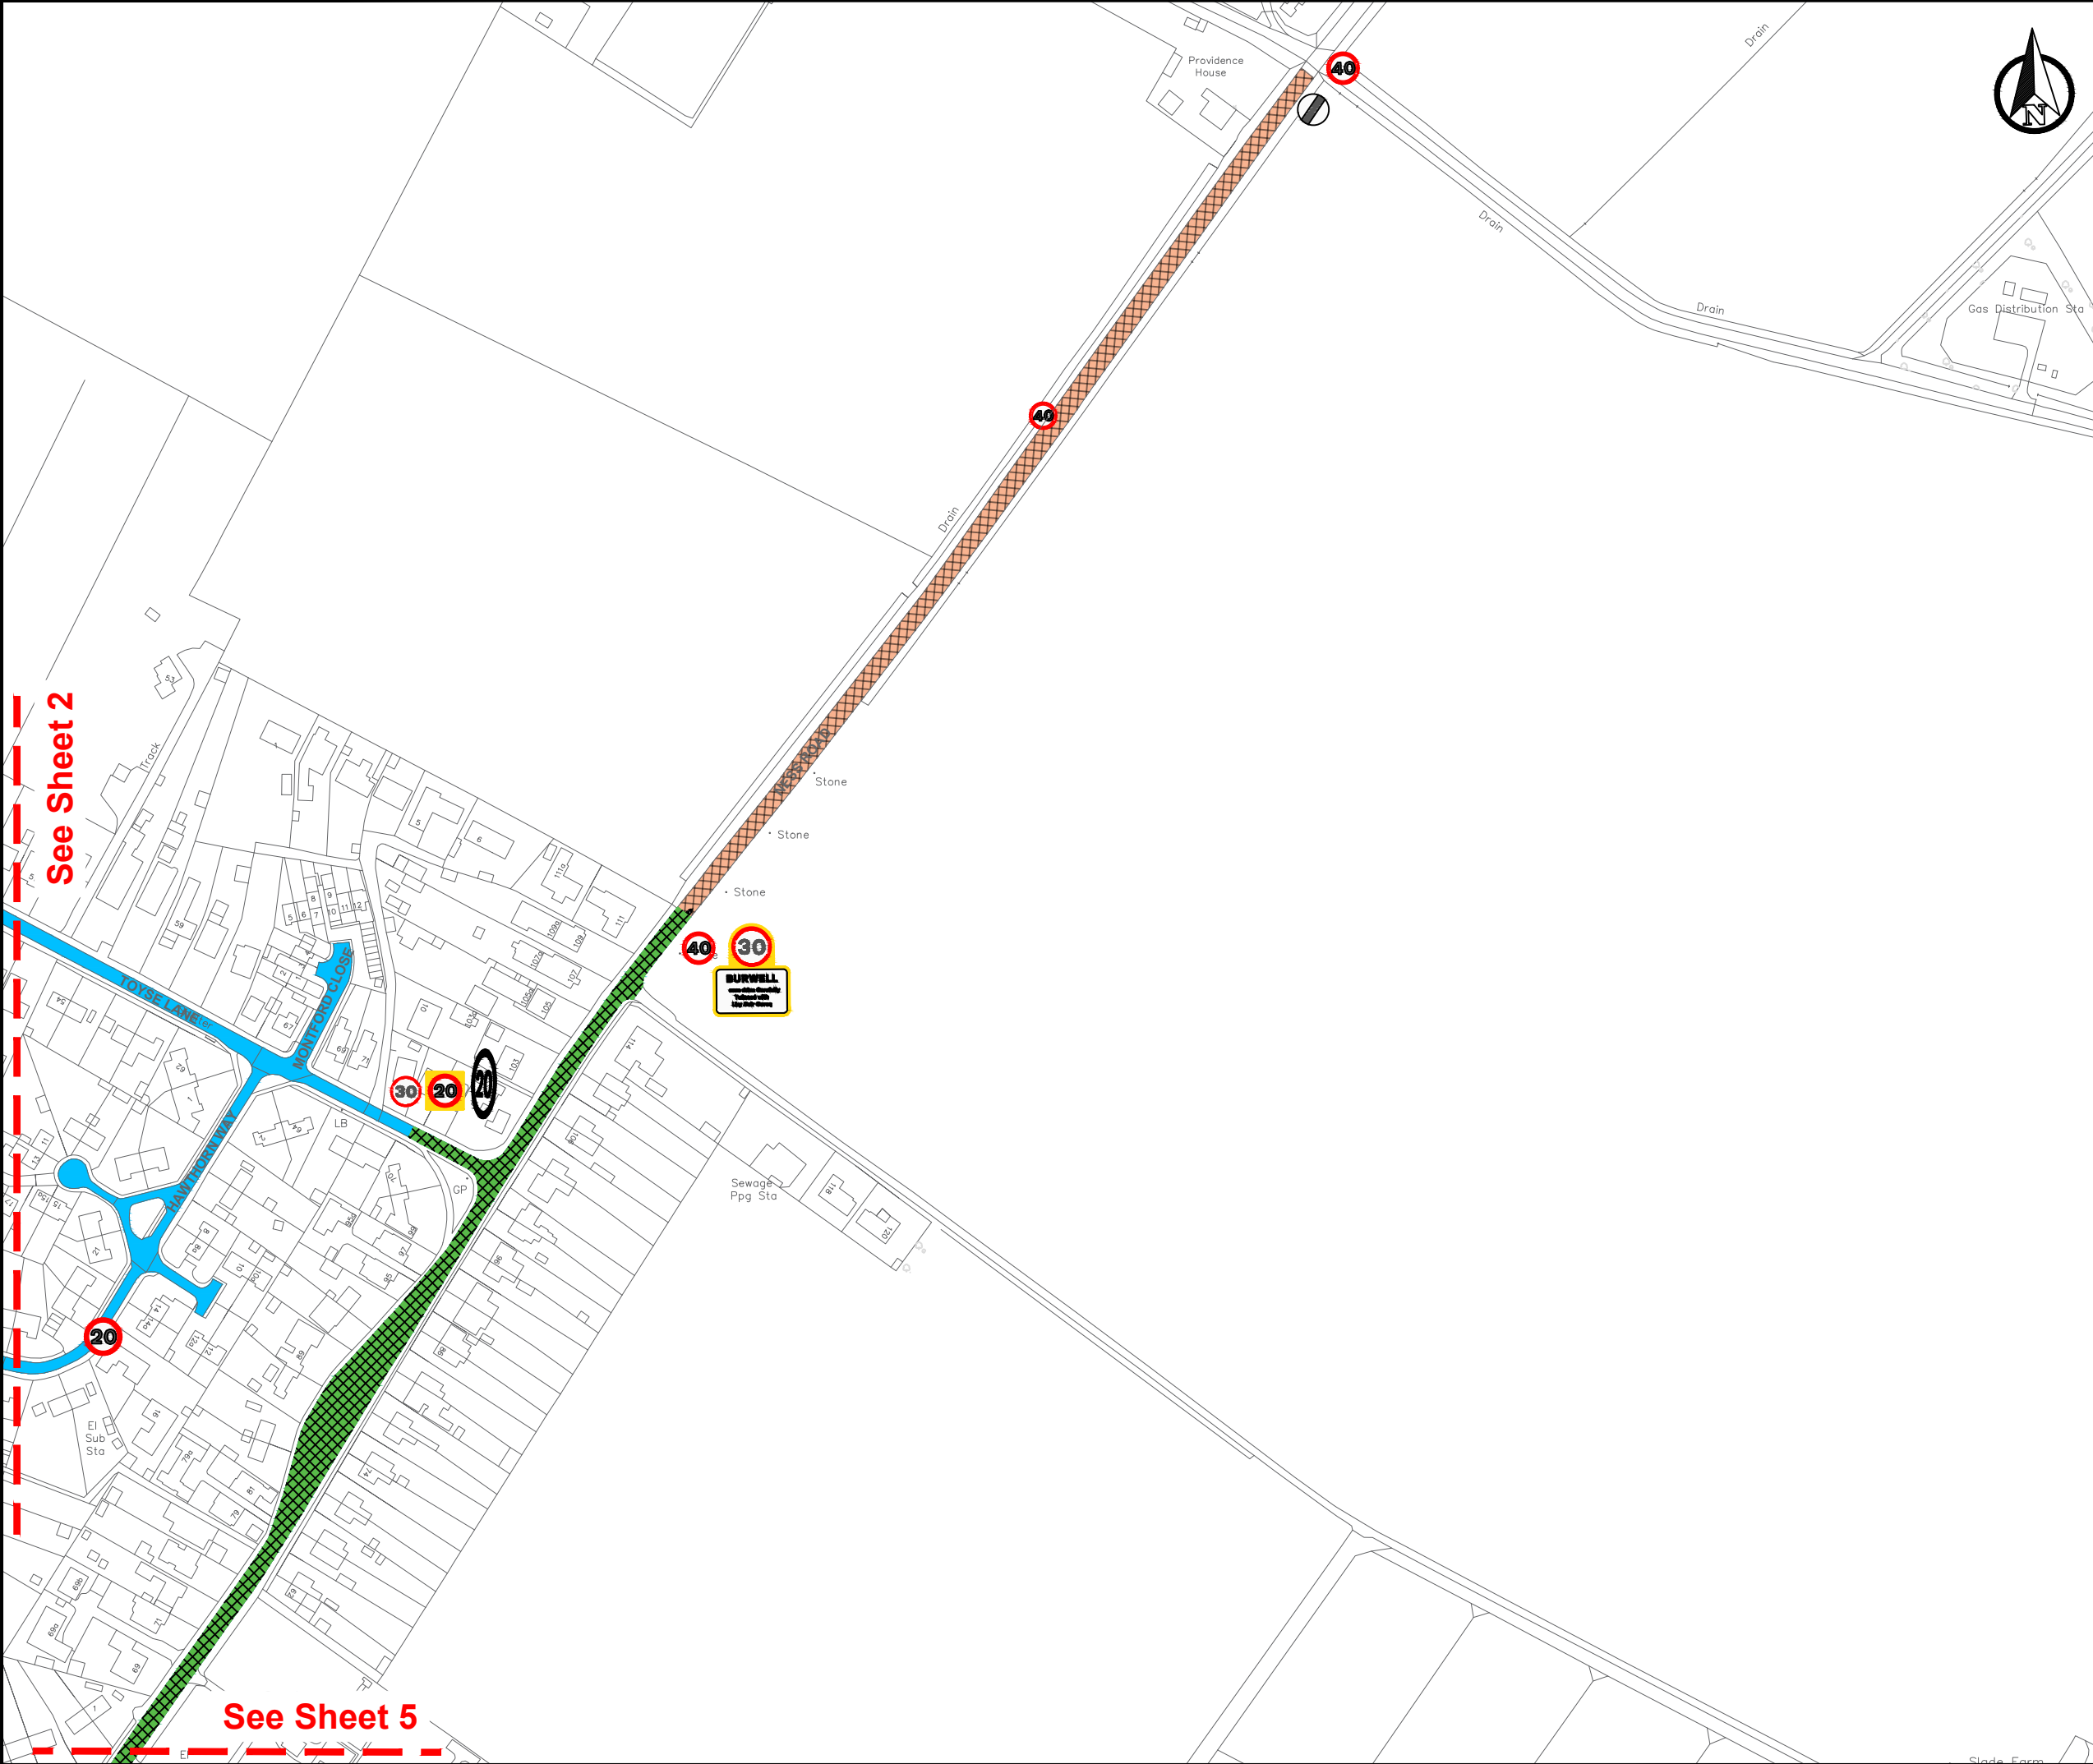

- NOTES:**
1. THIS DRAWING IS FOR THE PURPOSE OF CONSULTATION ONLY, AND MUST NOT BE USED TO INFORM FINAL CONSTRUCTION/IMPLEMENTATION OF THE PROPOSALS.
 2. EXACT SIGNAGE AND SPEED LIMIT EXTENTS MAY VARY UPON INSTRUCTION OF THE FAVOURED OPTION, WHERE COMPLETE DETAILED DESIGN WILL COMMENCE.
 3. THIS DRAWING IS TO BE READ IN CONJUNCTION WITH THE PROJECT PRE-CONSTRUCTION INFORMATION, ALL OTHER RELEVANT DOCUMENTS AND DESIGN DRAWINGS LISTED BELOW:
 - 30CPX31247-17/000/001
 - 30CPX31247-17/1200/001
 - 30CPX31247-17/1200/003
 - 30CPX31247-17/1200/004
 - 30CPX31247-17/1200/005
 - 30CPX31247-17/1200/006
 - 30CPX31247-17/1200/007
 - 30CPX31247-17/1200/008
 - 30CPX31247-17/1200/009
 3. ALL TRAFFIC SIGNS ARE TO CONFORM TO 'THE TRAFFIC SIGNS REGULATIONS & GENERAL DIRECTIONS 2016' (TSRGD) & ANY SUBSEQUENT AMENDMENTS.
 4. ANY ISSUES OR DISCREPANCIES TO BE RAISED WITH THE CAMBRIDGESHIRE COUNTY COUNCIL PROJECT MANAGER AS SOON AS THEY OCCUR OR ARE IDENTIFIED.
 5. FOR ADDITIONAL SIGNAGE DETAILS SEE *SIGN SCHEDULE - BURWELL 20MPH INITIATIVE*.

OPTION 2

KEY:

	PROPOSED 20MPH LIMIT
	EXISTING 30MPH LIMIT
	EXISTING 40MPH BUFFER ZONE

Date	Rev	Description
09.11.23	A	DRAFT ISSUE
15.01.24	B	CONSULTATION DRAFT
14.04.24	C	CONSULTATION - OPTION 2
10.05.24	D	CONSULTATION - REVISED OPTION 2
13.06.24	E	CONSULTATION - FINAL OPTION 2

CONSULTATION




Project	20MPH INITIATIVE 2023 - 2024
---------	---------------------------------

Title	BURWELL CONSULTATION PLANS SHEET 3
-------	--

Scale	Drawn	Checked	Date
A3@1:1250	JTM	JL	13.06.2024

Based upon Ordnance Survey material with the permission of the controller of His Majesty's Stationery Office. Unauthorised reproduction infringes copyright and may lead to prosecution.
© Crown Copyright and database rights (2023) Ordnance Survey 100023205

Drawing number	Rev
30CPX31247-17/1200/003	E

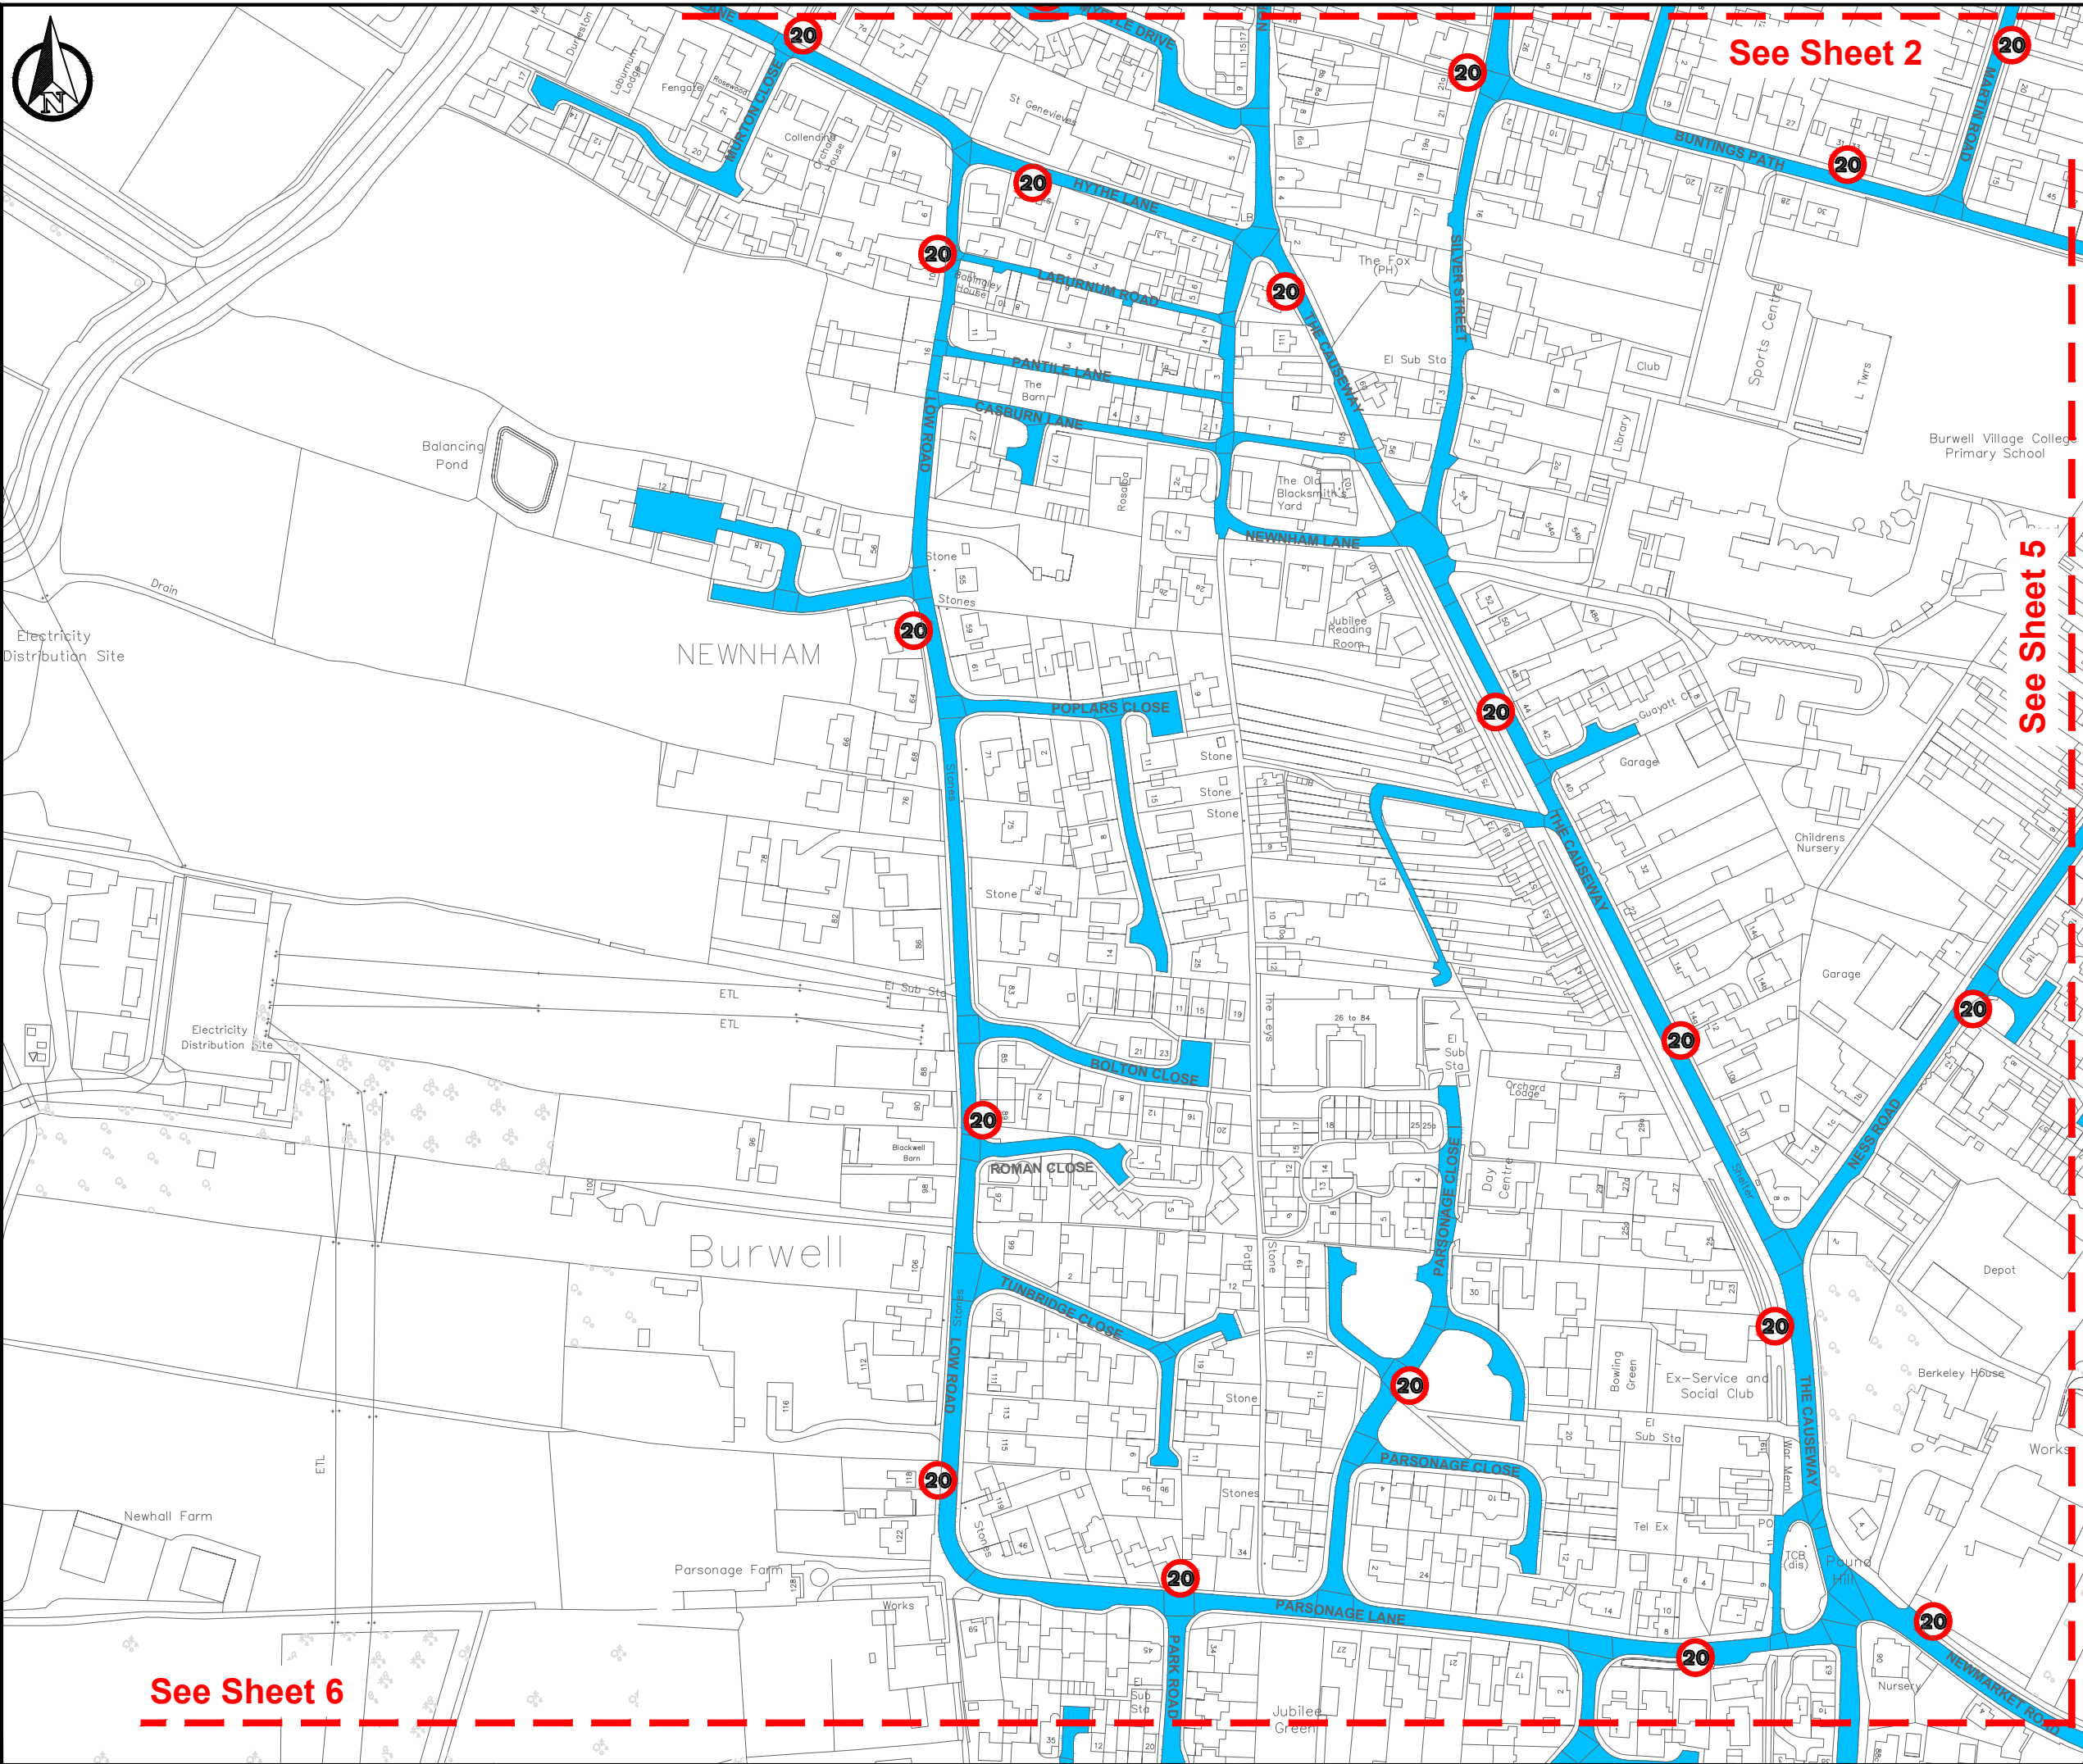

NOTES:

- THIS DRAWING IS FOR THE PURPOSE OF CONSULTATION ONLY, AND MUST NOT BE USED TO INFORM FINAL CONSTRUCTION/IMPLEMENTATION OF THE PROPOSALS.
- EXACT SIGNAGE AND SPEED LIMIT EXTENTS MAY VARY UPON INSTRUCTION OF THE FAVOURED OPTION, WHERE COMPLETE DETAILED DESIGN WILL COMMENCE.
- THIS DRAWING IS TO BE READ IN CONJUNCTION WITH THE PROJECT PRE-CONSTRUCTION INFORMATION, ALL OTHER RELEVANT DOCUMENTS AND DESIGN DRAWINGS LISTED BELOW:
 - 30CPX31247-17/000/001
 - 30CPX31247-17/1200/001
 - 30CPX31247-17/1200/003
 - 30CPX31247-17/1200/004
 - 30CPX31247-17/1200/005
 - 30CPX31247-17/1200/006
 - 30CPX31247-17/1200/007
 - 30CPX31247-17/1200/008
 - 30CPX31247-17/1200/009
- ALL TRAFFIC SIGNS ARE TO CONFORM TO 'THE TRAFFIC SIGNS REGULATIONS & GENERAL DIRECTIONS 2016' (TSRGD) & ANY SUBSEQUENT AMENDMENTS.
- ANY ISSUES OR DISCREPANCIES TO BE RAISED WITH THE CAMBRIDGESHIRE COUNTY COUNCIL PROJECT MANAGER AS SOON AS THEY OCCUR OR ARE IDENTIFIED.
- FOR ADDITIONAL SIGNAGE DETAILS SEE **SIGN SCHEDULE - BURWELL 20MPH INITIATIVE**.

KEY:

PROPOSED 20MPH LIMIT


Date	Rev	Description
09.11.23	A	DRAFT ISSUE
15.01.24	B	CONSULTATION DRAFT
14.04.24	C	CONSULTATION - OPTION 2
10.05.24	D	CONSULTATION - REVISED OPTION 2
13.06.24	E	CONSULTATION - FINAL OPTION 2

**Cambridgeshire
County Council**

Project	20MPH INITIATIVE 2023 - 2024		
Title	BURWELL CONSULTATION PLANS SHEET 4		
Scale	Drawn	Checked	Date
A3@1:1250	JTM	JL	13.06.2024
Based upon Ordnance Survey material with the permission of the controller of His Majesty's Stationery Office. Unauthorised reproduction infringes copyright and may lead to prosecution. © Crown Copyright and database rights (2023) Ordnance Survey 100023205			
Drawing number			Rev
30CPX31247-17/1200/004			E

OPTION 2

CONSULTATION

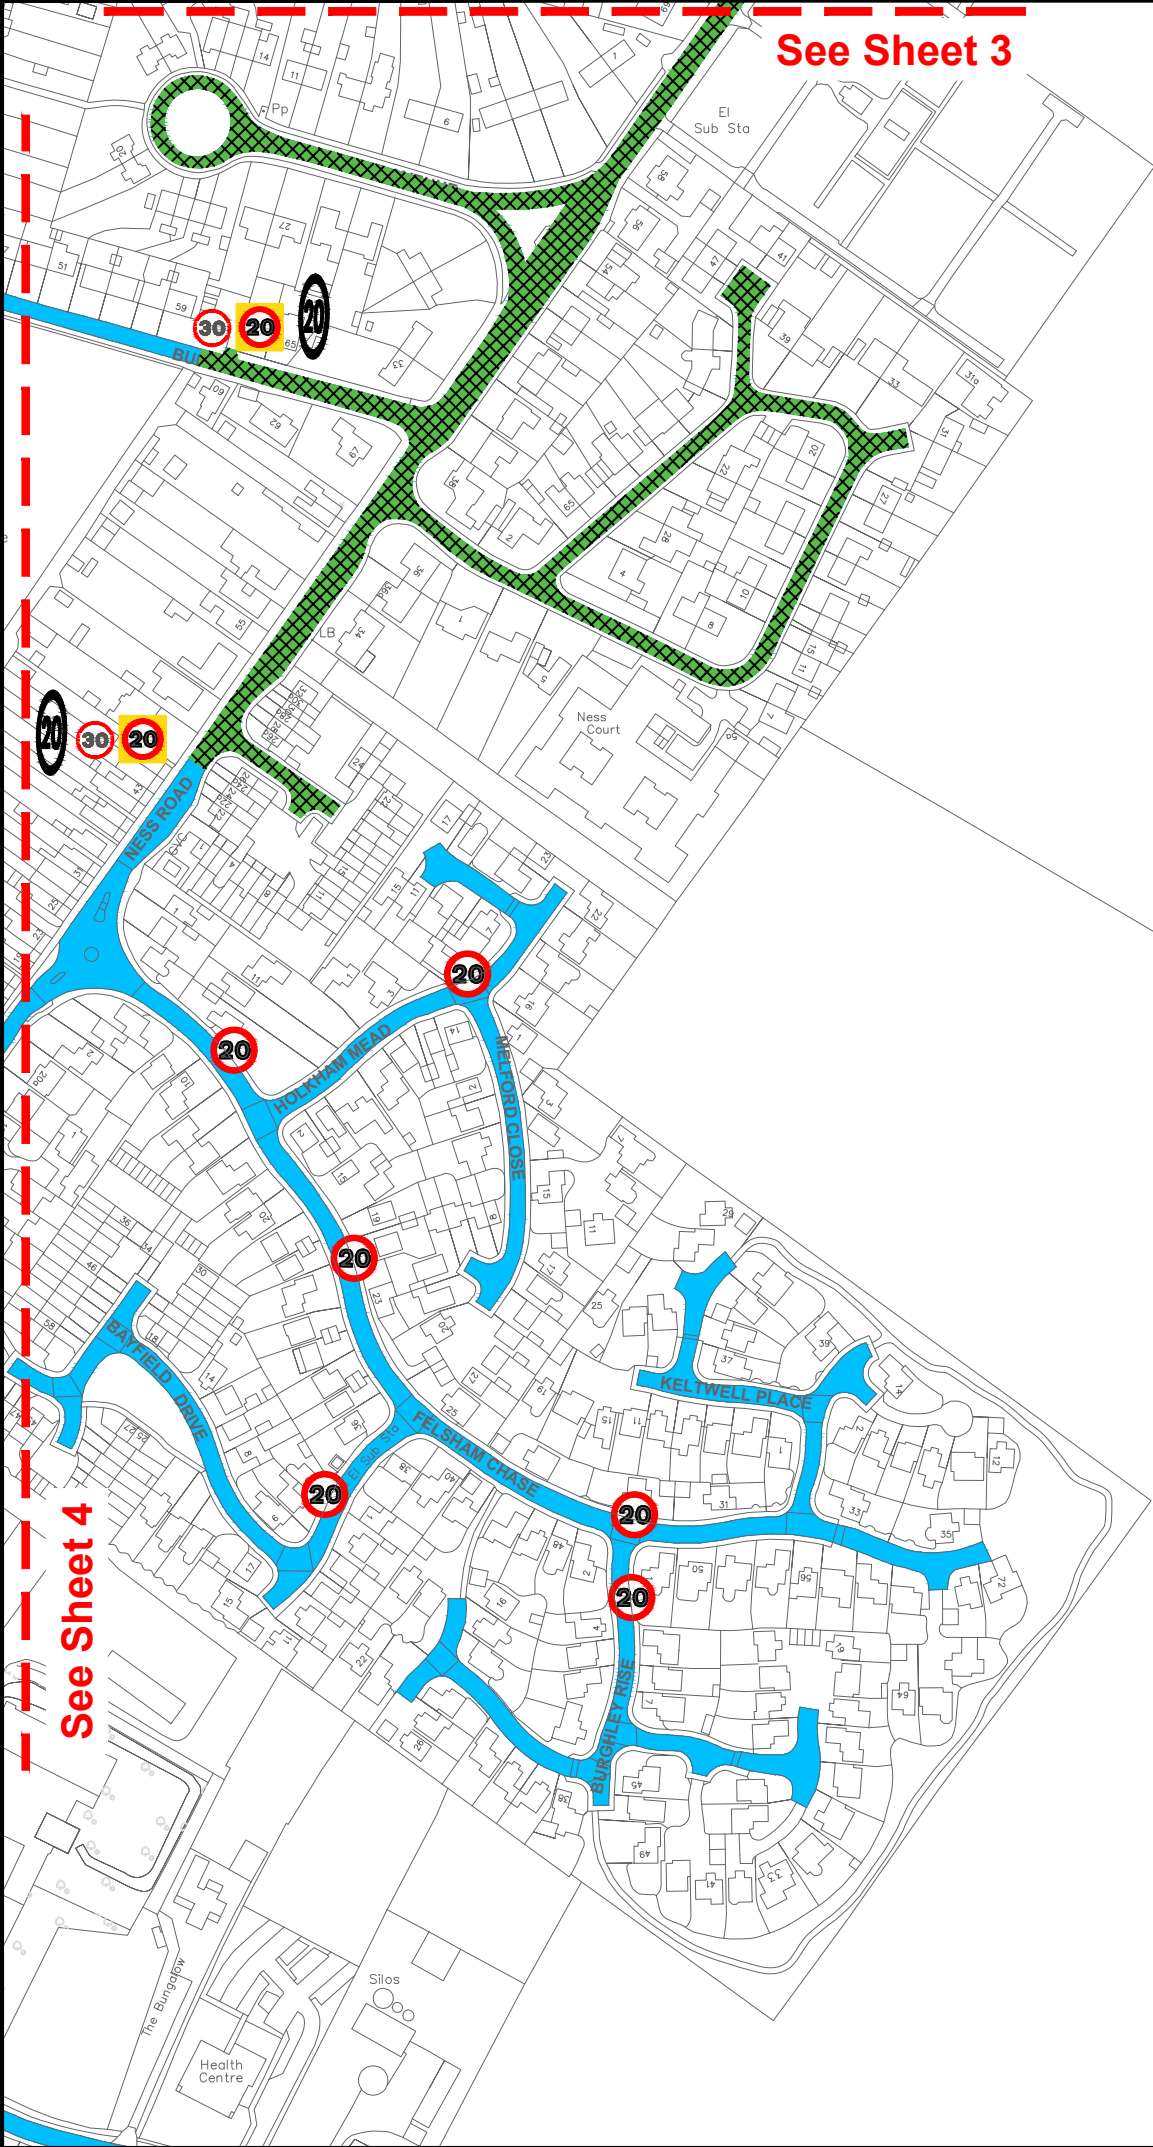

See Sheet 3

See Sheet 4



- NOTES:**
1. THIS DRAWING IS FOR THE PURPOSE OF CONSULTATION ONLY, AND MUST NOT BE USED TO INFORM FINAL CONSTRUCTION/IMPLEMENTATION OF THE PROPOSALS.
 2. EXACT SIGNAGE AND SPEED LIMIT EXTENTS MAY VARY UPON INSTRUCTION OF THE FAVOURED OPTION, WHERE COMPLETE DETAILED DESIGN WILL COMMENCE.
 3. THIS DRAWING IS TO BE READ IN CONJUNCTION WITH THE PROJECT PRE-CONSTRUCTION INFORMATION, ALL OTHER RELEVANT DOCUMENTS AND DESIGN DRAWINGS LISTED BELOW:
 - 30CPX31247-17/000/001
 - 30CPX31247-17/1200/001
 - 30CPX31247-17/1200/003
 - 30CPX31247-17/1200/004
 - 30CPX31247-17/1200/005
 - 30CPX31247-17/1200/006
 - 30CPX31247-17/1200/007
 - 30CPX31247-17/1200/008
 - 30CPX31247-17/1200/009
 3. ALL TRAFFIC SIGNS ARE TO CONFORM TO 'THE TRAFFIC SIGNS REGULATIONS & GENERAL DIRECTIONS 2016' (TSRGD) & ANY SUBSEQUENT AMENDMENTS.
 4. ANY ISSUES OR DISCREPANCIES TO BE RAISED WITH THE CAMBRIDGESHIRE COUNTY COUNCIL PROJECT MANAGER AS SOON AS THEY OCCUR OR ARE IDENTIFIED.
 5. FOR ADDITIONAL SIGNAGE DETAILS SEE *SIGN SCHEDULE - BURWELL 20MPH INITIATIVE*.

OPTION 2

- KEY:**
- PROPOSED 20MPH LIMIT
 - EXISTING 30MPH LIMIT

Date	Rev	Description
09.11.23	A	DRAFT ISSUE
15.01.24	B	CONSULTATION DRAFT
14.04.24	C	CONSULTATION - OPTION 2
10.05.24	D	CONSULTATION - REVISED OPTION 2
13.06.24	E	CONSULTATION - FINAL OPTION 2

CONSULTATION




Project	20MPH INITIATIVE 2023 - 2024
---------	---------------------------------

Title	BURWELL CONSULTATION PLANS SHEET 5
-------	--

Scale	Drawn	Checked	Date
A3@1:1250	JTM	JL	13.06.2024

Based upon Ordnance Survey material with the permission of the controller of His Majesty's Stationery Office. Unauthorised reproduction infringes copyright and may lead to prosecution.
© Crown Copyright and database rights (2023) Ordnance Survey **100023205**

Drawing number	Rev
30CPX31247-17/1200/005	E

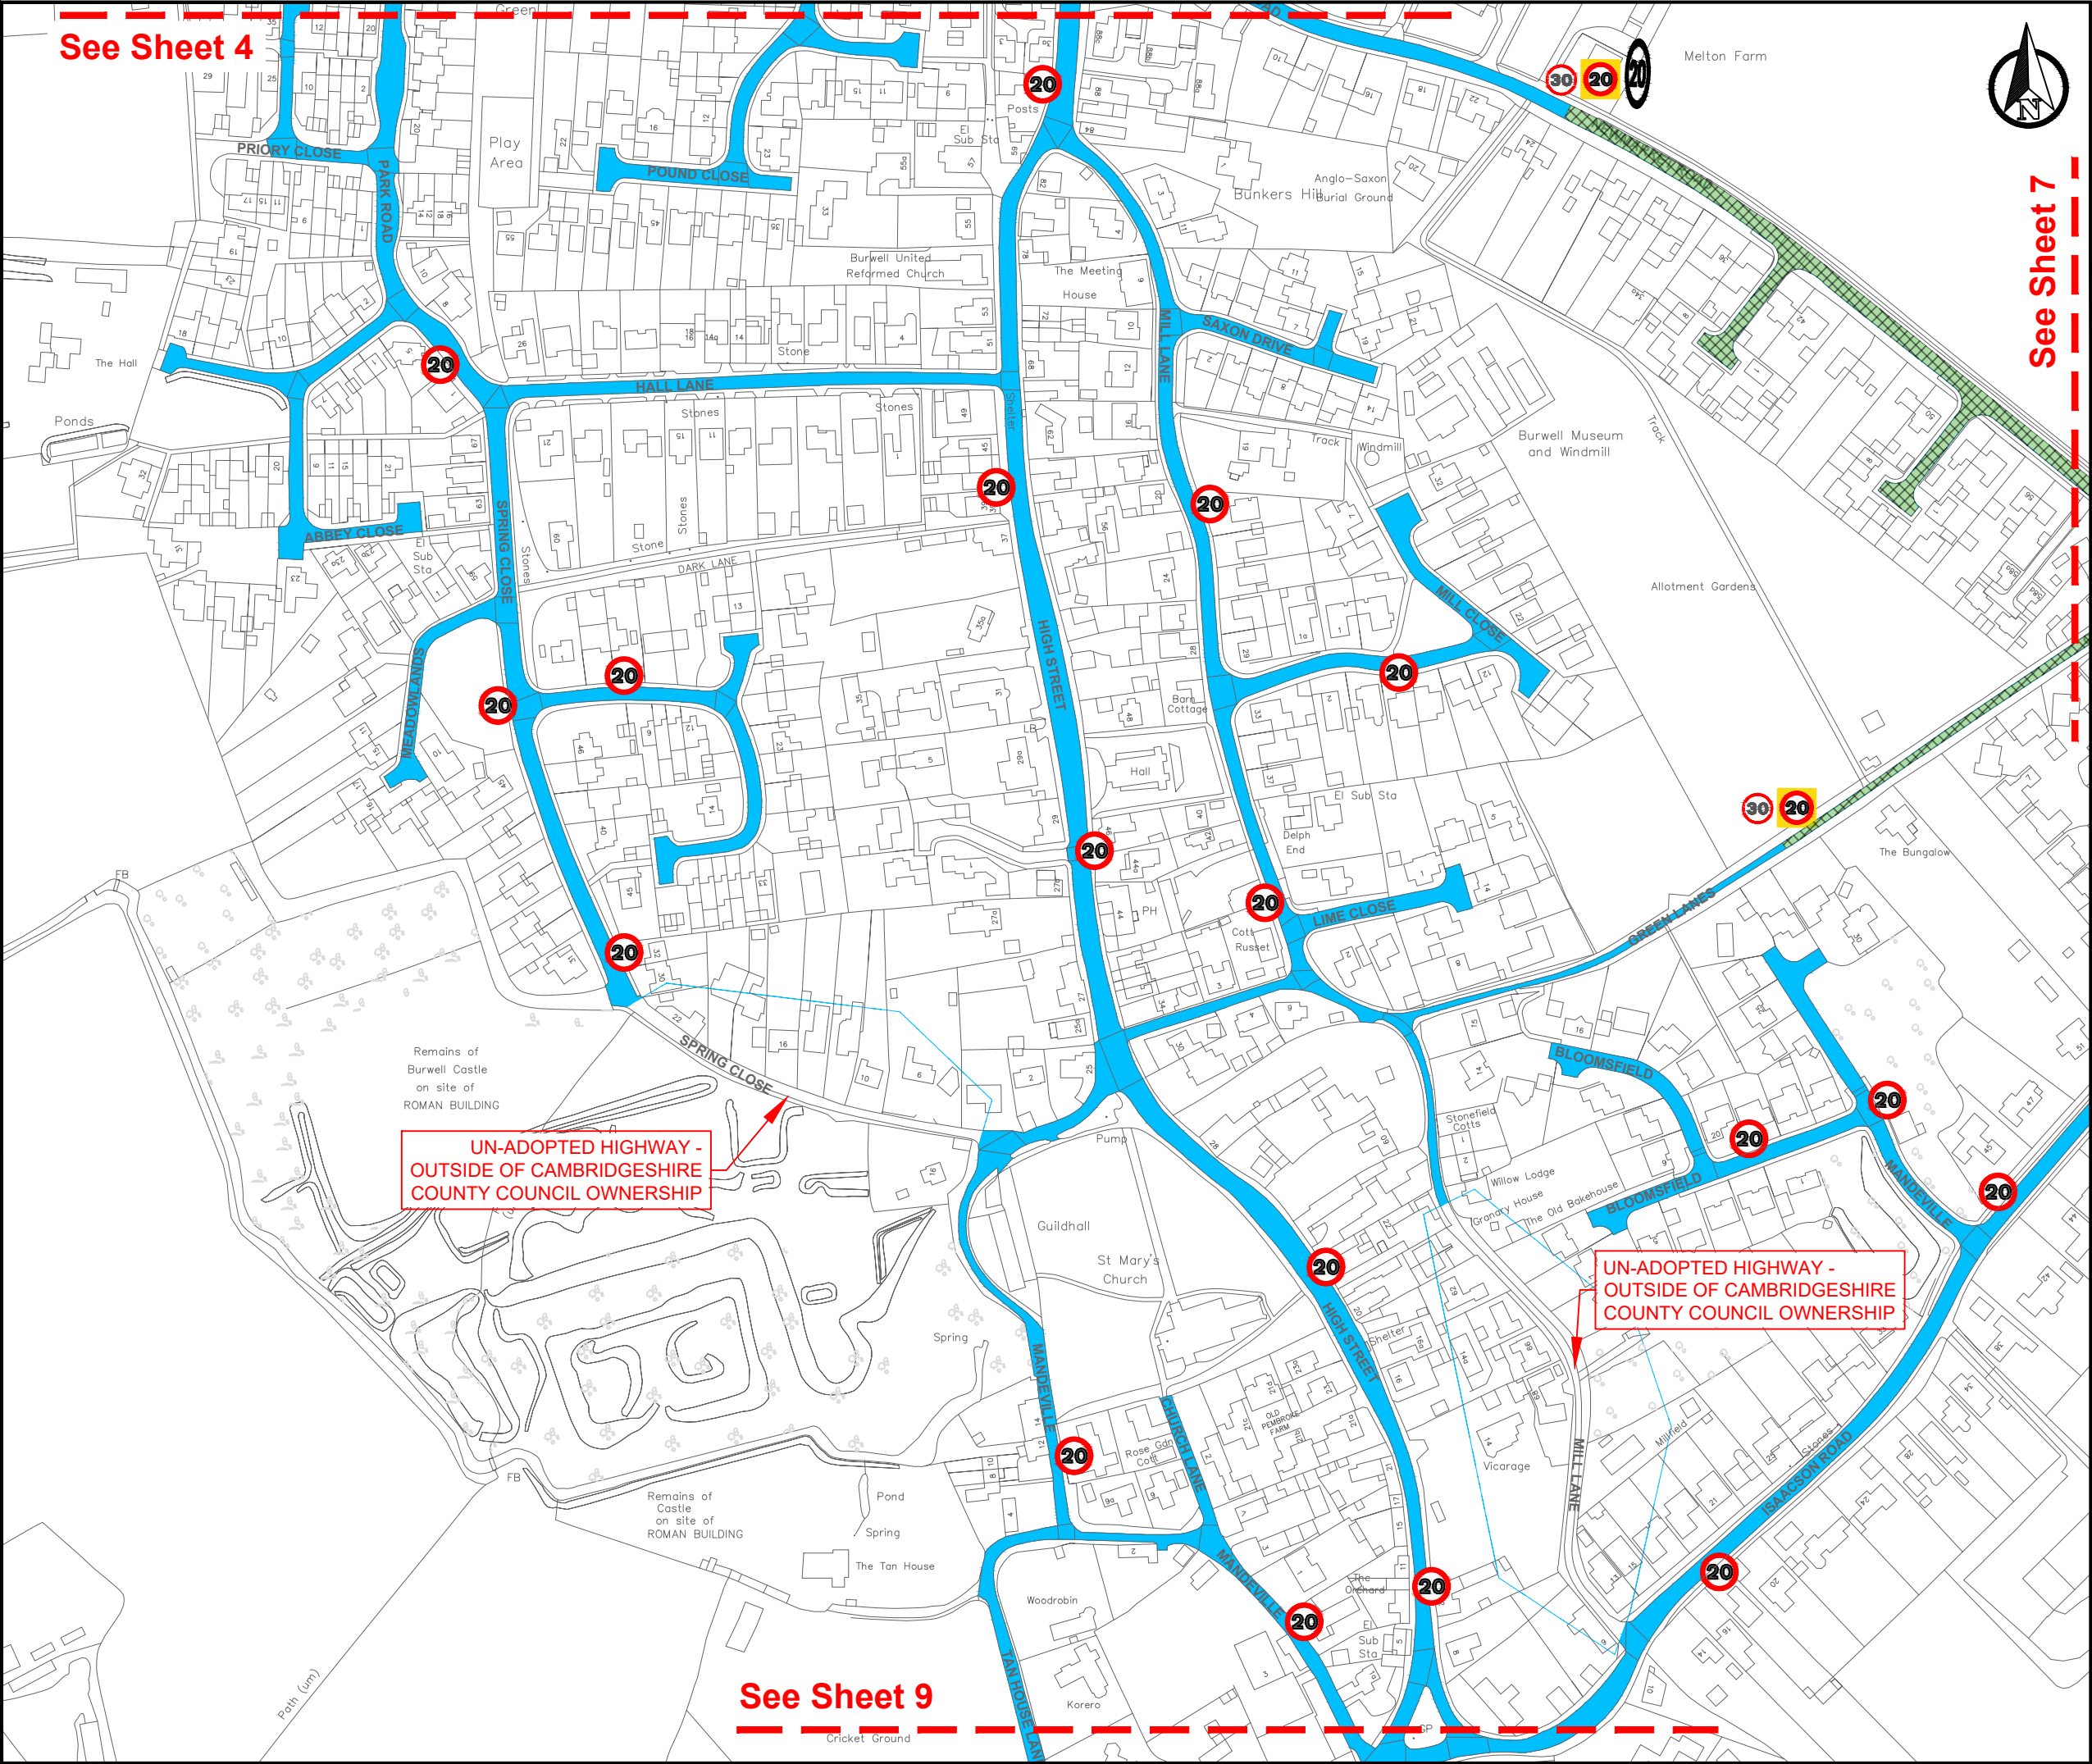

NOTES:

- THIS DRAWING IS FOR THE PURPOSE OF CONSULTATION ONLY, AND MUST NOT BE USED TO INFORM FINAL CONSTRUCTION/IMPLEMENTATION OF THE PROPOSALS.
- EXACT SIGNAGE AND SPEED LIMIT EXTENTS MAY VARY UPON INSTRUCTION OF THE FAVOURED OPTION, WHERE COMPLETE DETAILED DESIGN WILL COMMENCE.
- THIS DRAWING IS TO BE READ IN CONJUNCTION WITH THE PROJECT PRE-CONSTRUCTION INFORMATION, ALL OTHER RELEVANT DOCUMENTS AND DESIGN DRAWINGS LISTED BELOW:
 - 30CPX31247-17/000/001
 - 30CPX31247-17/1200/001
 - 30CPX31247-17/1200/003
 - 30CPX31247-17/1200/004
 - 30CPX31247-17/1200/005
 - 30CPX31247-17/1200/006
 - 30CPX31247-17/1200/007
 - 30CPX31247-17/1200/008
 - 30CPX31247-17/1200/009
- ALL TRAFFIC SIGNS ARE TO CONFORM TO 'THE TRAFFIC SIGNS REGULATIONS & GENERAL DIRECTIONS 2016' (TSRGD) & ANY SUBSEQUENT AMENDMENTS.
- ANY ISSUES OR DISCREPANCIES TO BE RAISED WITH THE CAMBRIDGESHIRE COUNTY COUNCIL PROJECT MANAGER AS SOON AS THEY OCCUR OR ARE IDENTIFIED.
- FOR ADDITIONAL SIGNAGE DETAILS SEE *SIGN SCHEDULE - BURWELL 20MPH INITIATIVE*.

OPTION 2

KEY:

PROPOSED 20MPH LIMIT

EXISTING 30MPH LIMIT

Date	Rev	Description
09.11.23	A	DRAFT ISSUE
15.01.24	B	CONSULTATION DRAFT
14.04.24	C	CONSULTATION - OPTION 2
10.05.24	D	CONSULTATION - REVISED OPTION 2
13.06.24	E	CONSULTATION - FINAL OPTION 2

CONSULTATION

**Cambridgeshire County Council**

Project

20MPH INITIATIVE
2023 - 2024

Title

BURWELL
CONSULTATION PLANS
SHEET 6

Scale A3@1:1250	Drawn JTM	Checked JL	Date 13.06.2024
---------------------------	---------------------	----------------------	---------------------------

Based upon Ordnance Survey material with the permission of the controller of His Majesty's Stationery Office. Unauthorised reproduction infringes copyright and may lead to prosecution.
© Crown Copyright and database rights (2023) Ordnance Survey 100023205

Drawing number 30CPX31247-17/1200/006	Rev E
---	-----------------



- NOTES:**
1. THIS DRAWING IS FOR THE PURPOSE OF CONSULTATION ONLY, AND MUST NOT BE USED TO INFORM FINAL CONSTRUCTION/IMPLEMENTATION OF THE PROPOSALS.
 2. EXACT SIGNAGE AND SPEED LIMIT EXTENTS MAY VARY UPON INSTRUCTION OF THE FAVOURED OPTION, WHERE COMPLETE DETAILED DESIGN WILL COMMENCE.
 3. THIS DRAWING IS TO BE READ IN CONJUNCTION WITH THE PROJECT PRE-CONSTRUCTION INFORMATION, ALL OTHER RELEVANT DOCUMENTS AND DESIGN DRAWINGS LISTED BELOW:
 - 30CPX31247-17/000/001
 - 30CPX31247-17/1200/001
 - 30CPX31247-17/1200/003
 - 30CPX31247-17/1200/004
 - 30CPX31247-17/1200/005
 - 30CPX31247-17/1200/006
 - 30CPX31247-17/1200/007
 - 30CPX31247-17/1200/008
 - 30CPX31247-17/1200/009
 3. ALL TRAFFIC SIGNS ARE TO CONFORM TO 'THE TRAFFIC SIGNS REGULATIONS & GENERAL DIRECTIONS 2016' (TSRGD) & ANY SUBSEQUENT AMENDMENTS.
 4. ANY ISSUES OR DISCREPANCIES TO BE RAISED WITH THE CAMBRIDGESHIRE COUNTY COUNCIL PROJECT MANAGER AS SOON AS THEY OCCUR OR ARE IDENTIFIED.
 5. FOR ADDITIONAL SIGNAGE DETAILS SEE *SIGN SCHEDULE - BURWELL 20MPH INITIATIVE*.

OPTION 2


KEY:	
	PROPOSED 20MPH LIMIT
	EXISTING 40MPH BUFFER ZONE
	EXISTING 30MPH LIMIT

Date	Rev	Description
09.11.23	A	DRAFT ISSUE
15.01.24	B	CONSULTATION DRAFT
14.04.24	C	CONSULTATION - OPTION 2
10.05.24	D	CONSULTATION - REVISED OPTION 2
13.06.24	E	CONSULTATION - FINAL OPTION 2

CONSULTATION



Project		20MPH INITIATIVE 2023 - 2024	
Title		BURWELL CONSULTATION PLANS SHEET 7	
Scale	Drawn	Checked	Date
A3@1:1250	JTM	JL	13.06.2024
Based upon Ordnance Survey material with the permission of the controller of His Majesty's Stationery Office. Unauthorised reproduction infringes copyright and may lead to prosecution. © Crown Copyright and database rights (2023) Ordnance Survey 100023205			
Drawing number			Rev
30CPX31247-17/1200/007			E

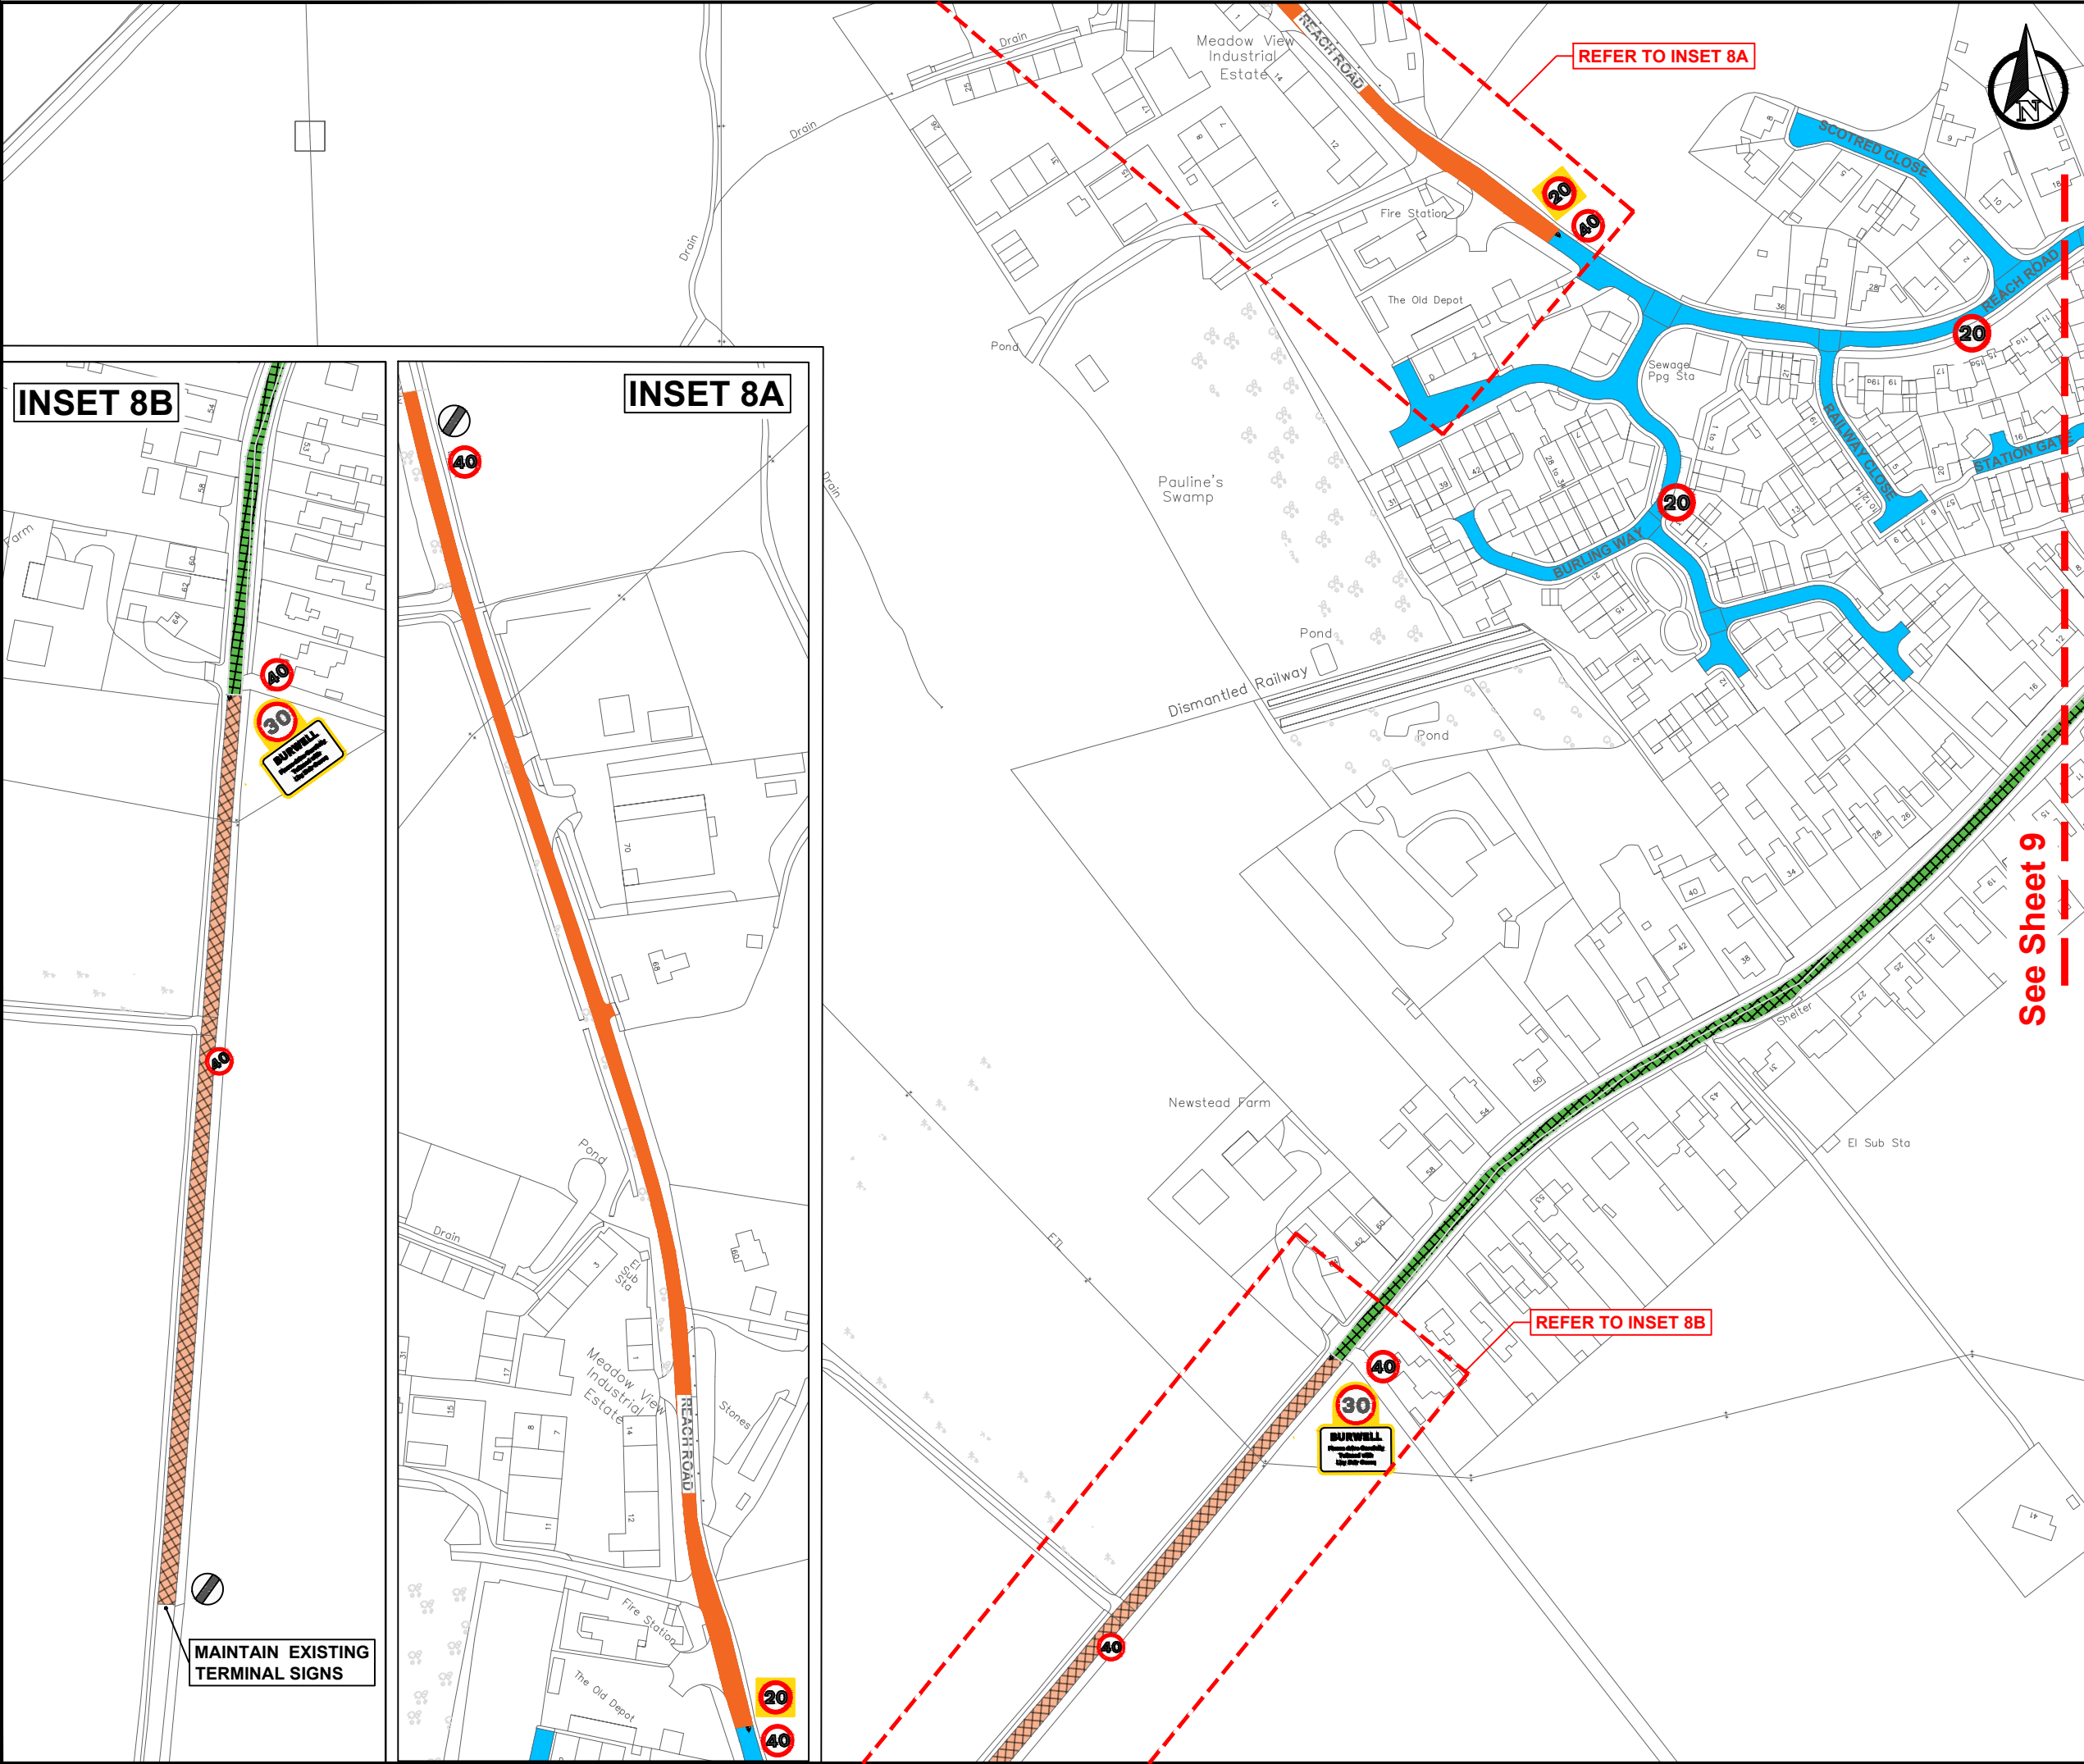

NOTES:

- THIS DRAWING IS FOR THE PURPOSE OF CONSULTATION ONLY, AND MUST NOT BE USED TO INFORM FINAL CONSTRUCTION/IMPLEMENTATION OF THE PROPOSALS.
- EXACT SIGNAGE AND SPEED LIMIT EXTENTS MAY VARY UPON INSTRUCTION OF THE FAVOURED OPTION, WHERE COMPLETE DETAILED DESIGN WILL COMMENCE.
- THIS DRAWING IS TO BE READ IN CONJUNCTION WITH THE PROJECT PRE-CONSTRUCTION INFORMATION, ALL OTHER RELEVANT DOCUMENTS AND DESIGN DRAWINGS LISTED BELOW:
 - 30CPX31247-17/000/001
 - 30CPX31247-17/1200/001
 - 30CPX31247-17/1200/003
 - 30CPX31247-17/1200/004
 - 30CPX31247-17/1200/005
 - 30CPX31247-17/1200/006
 - 30CPX31247-17/1200/007
 - 30CPX31247-17/1200/008
 - 30CPX31247-17/1200/009
- ALL TRAFFIC SIGNS ARE TO CONFORM TO 'THE TRAFFIC SIGNS REGULATIONS & GENERAL DIRECTIONS 2016' (TSRGD) & ANY SUBSEQUENT AMENDMENTS.
- ANY ISSUES OR DISCREPANCIES TO BE RAISED WITH THE CAMBRIDGESHIRE COUNTY COUNCIL PROJECT MANAGER AS SOON AS THEY OCCUR OR ARE IDENTIFIED.
- FOR ADDITIONAL SIGNAGE DETAILS SEE **SIGN SCHEDULE - BURWELL 20MPH INITIATIVE**.

OPTION 2

KEY:

	PROPOSED 20MPH LIMIT
	EXISTING 30MPH LIMIT
	PROPOSED 40MPH BUFFER ZONE
	EXISTING 40MPH BUFFER ZONE

Date	Rev	Description
09.11.23	A	DRAFT ISSUE
15.01.24	B	CONSULTATION DRAFT
14.04.24	C	CONSULTATION - OPTION 2
10.05.24	D	CONSULTATION - REVISED OPTION 2
13.06.24	E	CONSULTATION - FINAL OPTION 2

CONSULTATION

Project

20MPH INITIATIVE
2023 - 2024


Title

BURWELL
CONSULTATION PLANS
SHEET 8

Scale A3@1:1250	Drawn JTM	Checked JL	Date 13.06.2024
--------------------	--------------	---------------	--------------------

Based upon Ordnance Survey material with the permission of the controller of His Majesty's Stationery Office. Unauthorised reproduction infringes copyright and may lead to prosecution.
© Crown Copyright and database rights (2023) Ordnance Survey 100023205

Drawing number 30CPX31247-17/1200/008	Rev E
--	----------

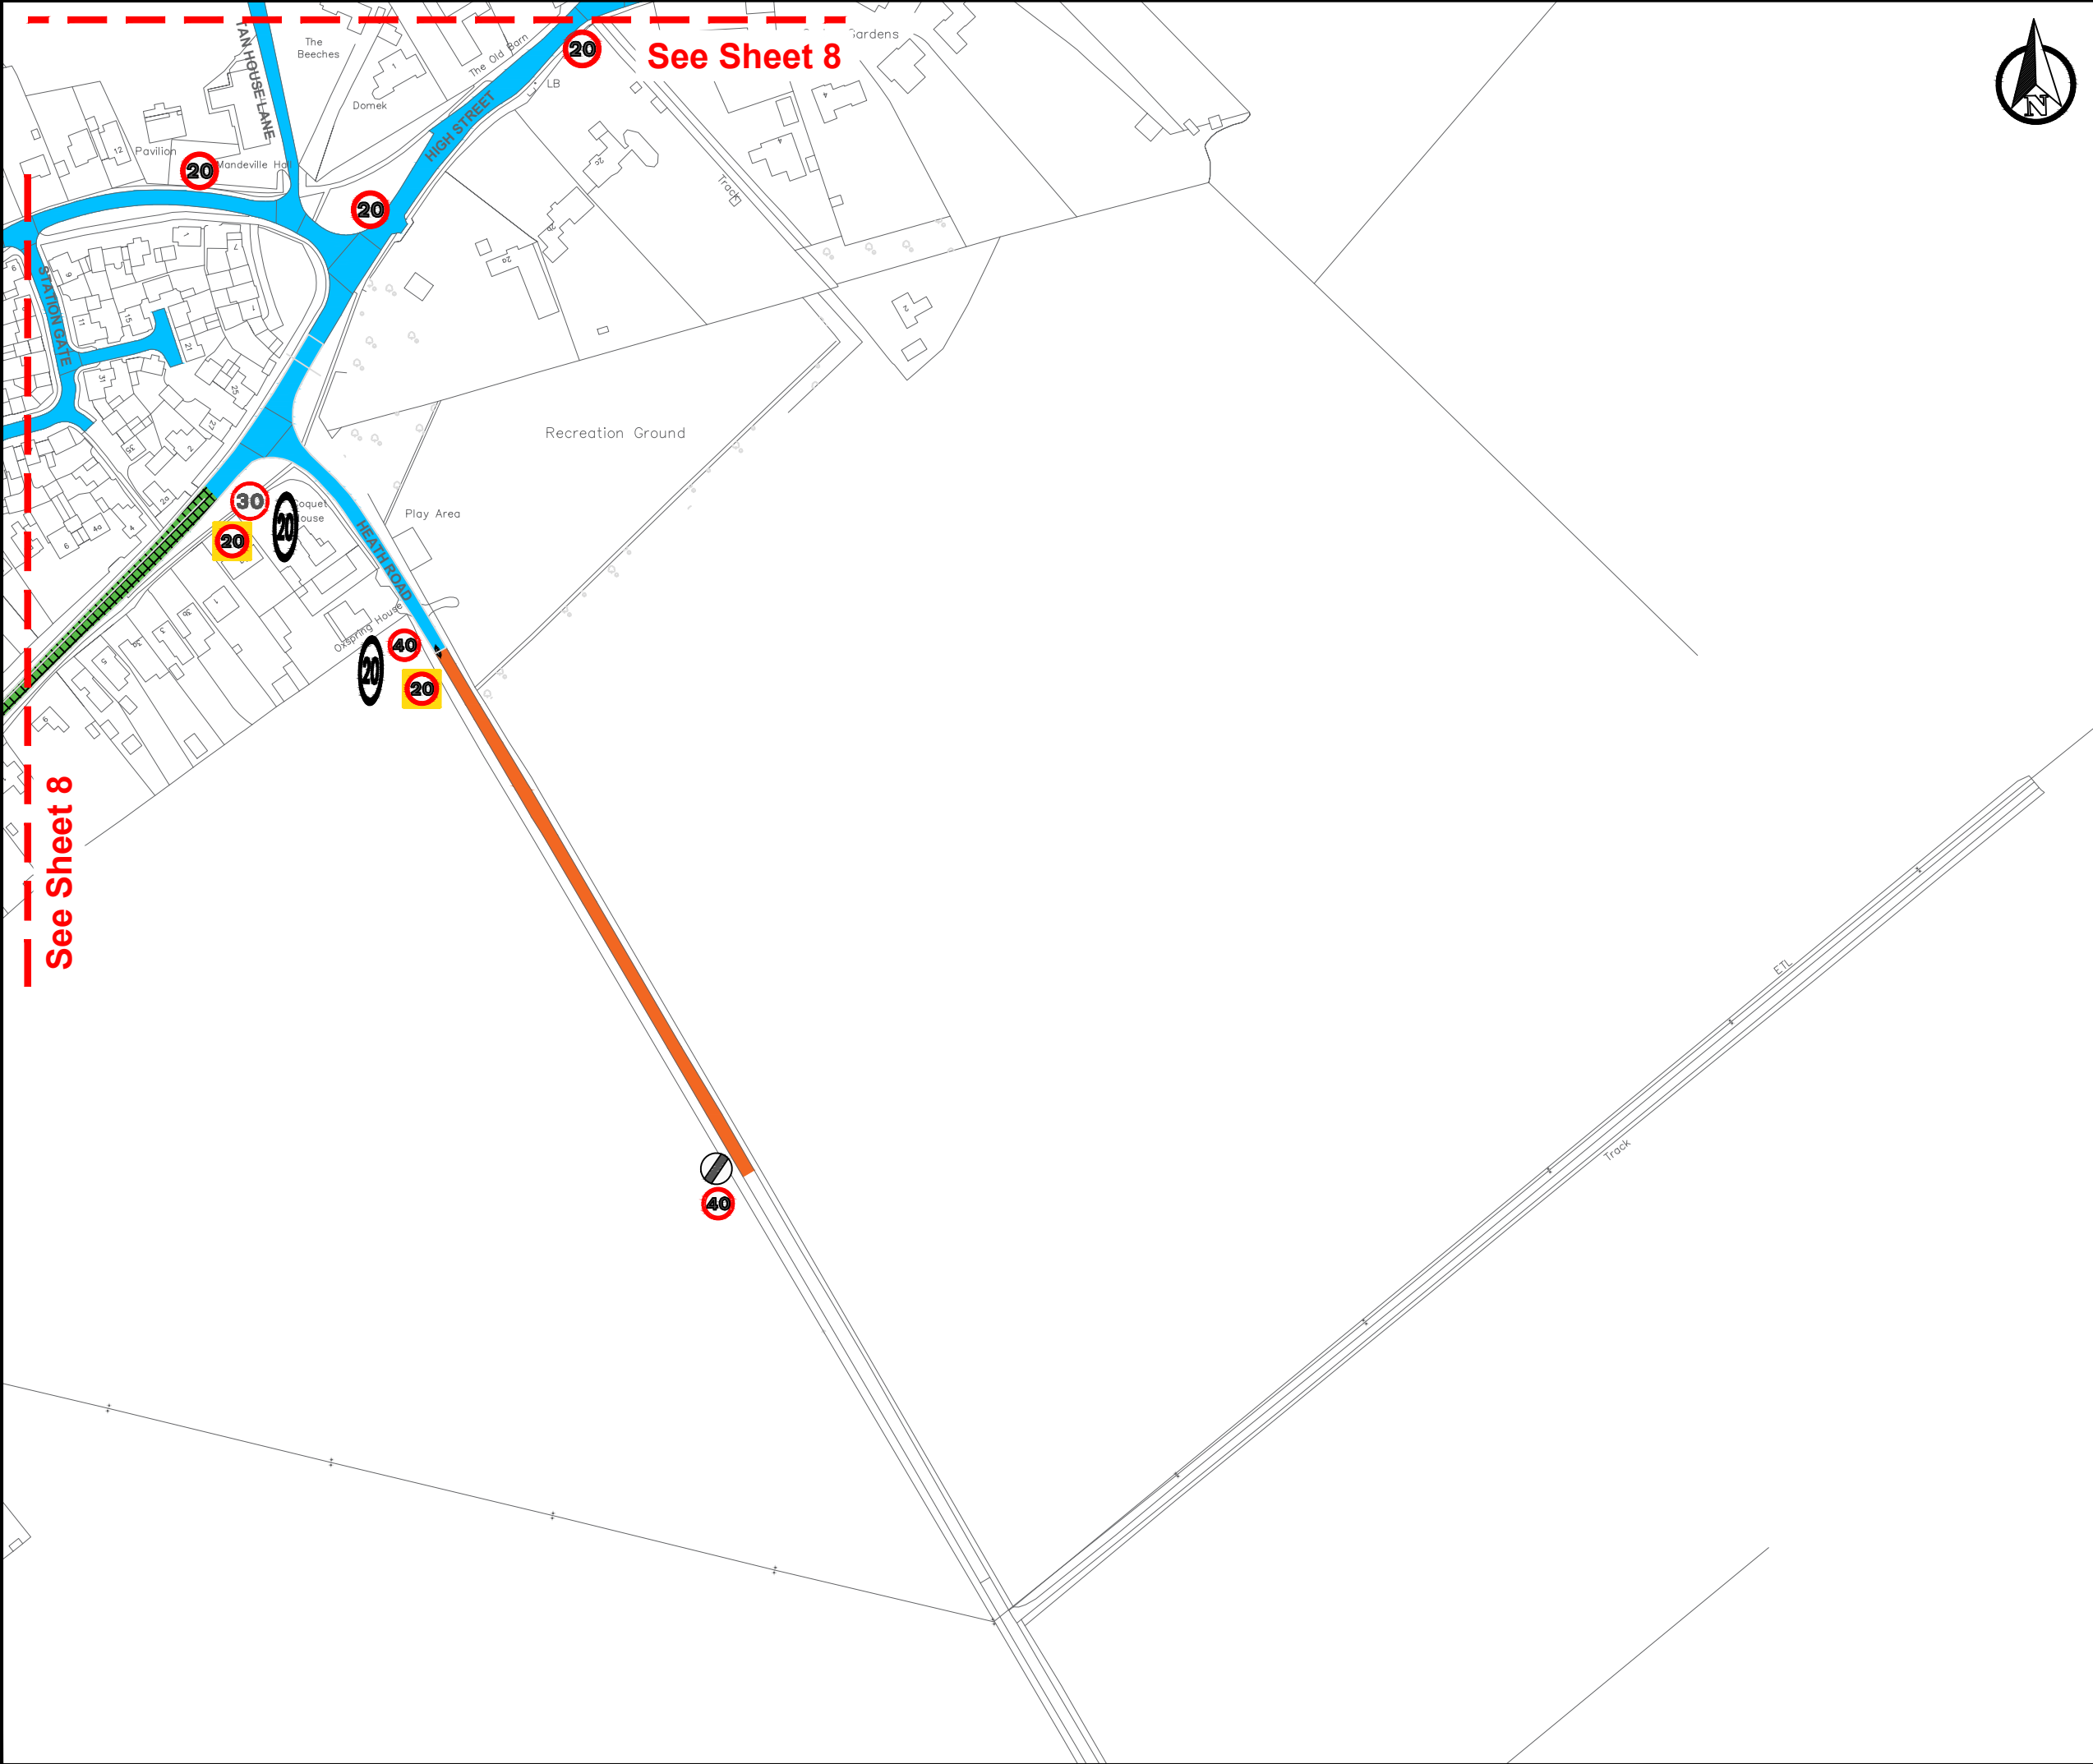

- NOTES:**
1. THIS DRAWING IS FOR THE PURPOSE OF CONSULTATION ONLY, AND MUST NOT BE USED TO INFORM FINAL CONSTRUCTION/IMPLEMENTATION OF THE PROPOSALS.
 2. EXACT SIGNAGE AND SPEED LIMIT EXTENTS MAY VARY UPON INSTRUCTION OF THE FAVOURED OPTION, WHERE COMPLETE DETAILED DESIGN WILL COMMENCE.
 3. THIS DRAWING IS TO BE READ IN CONJUNCTION WITH THE PROJECT PRE-CONSTRUCTION INFORMATION, ALL OTHER RELEVANT DOCUMENTS AND DESIGN DRAWINGS LISTED BELOW:
 - 30CPX31247-17/000/001
 - 30CPX31247-17/1200/001
 - 30CPX31247-17/1200/003
 - 30CPX31247-17/1200/004
 - 30CPX31247-17/1200/005
 - 30CPX31247-17/1200/006
 - 30CPX31247-17/1200/007
 - 30CPX31247-17/1200/008
 - 30CPX31247-17/1200/009
 3. ALL TRAFFIC SIGNS ARE TO CONFORM TO 'THE TRAFFIC SIGNS REGULATIONS & GENERAL DIRECTIONS 2016' (TSRGD) & ANY SUBSEQUENT AMENDMENTS.
 4. ANY ISSUES OR DISCREPANCIES TO BE RAISED WITH THE CAMBRIDGESHIRE COUNTY COUNCIL PROJECT MANAGER AS SOON AS THEY OCCUR OR ARE IDENTIFIED.
 5. FOR ADDITIONAL SIGNAGE DETAILS SEE *SIGN SCHEDULE - BURWELL 20MPH INITIATIVE*.

OPTION 2

KEY:	
	PROPOSED 20MPH LIMIT
	EXISTING 30MPH LIMIT
	PROPOSED 40MPH BUFFER ZONE

Date	Rev	Description
09.11.23	A	DRAFT ISSUE
15.01.24	B	CONSULTATION DRAFT
14.04.24	C	CONSULTATION - OPTION 2
10.05.24	D	CONSULTATION - REVISED OPTION 2
13.06.24	E	CONSULTATION - FINAL OPTION 2

CONSULTATION



Project	20MPH INITIATIVE 2023 - 2024
---------	---------------------------------

Title	BURWELL CONSULTATION PLANS SHEET 9
-------	--

Scale	Drawn	Checked	Date
A3@1:1250	JTM	JL	13.06.2024

Based upon Ordnance Survey material with the permission of the controller of His Majesty's Stationery Office. Unauthorised reproduction infringes copyright and may lead to prosecution.
© Crown Copyright and database rights (2023) Ordnance Survey 100023205

Drawing number	Rev
30CPX31247-17/1200/009	E